

Z E L T A
D E S I G N


WWW.ZELTADesign.COM

139 CHESTNUT STREET
NUTLEY, NJ 07110

HELLO@ZELTADesign.COM
973.933.6636

ISSUE	DESCRIPTION	DATE
00	INITIAL ISSUE	01/17/2023
01	REVISION	02/10/2023
02	REVISION	02/22/2023


PROJECT INFORMATION:
TACO BELL ENDEAVOR
292 ROUTE 206 FLANDERS, NJ 07836

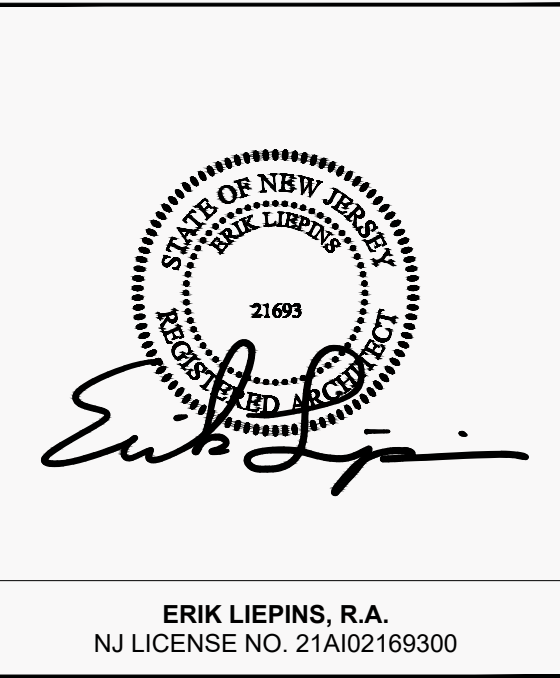



DATE: 02/22/2023
PROJECT NO.: Z006-23
DRAWN BY: SM
CHECKED BY: ZD
SCALE: AS NOTED

DRAWING TITLE:
PROPOSED PLAN
FIRST FLOOR

DRAWING NO.:
A2.0

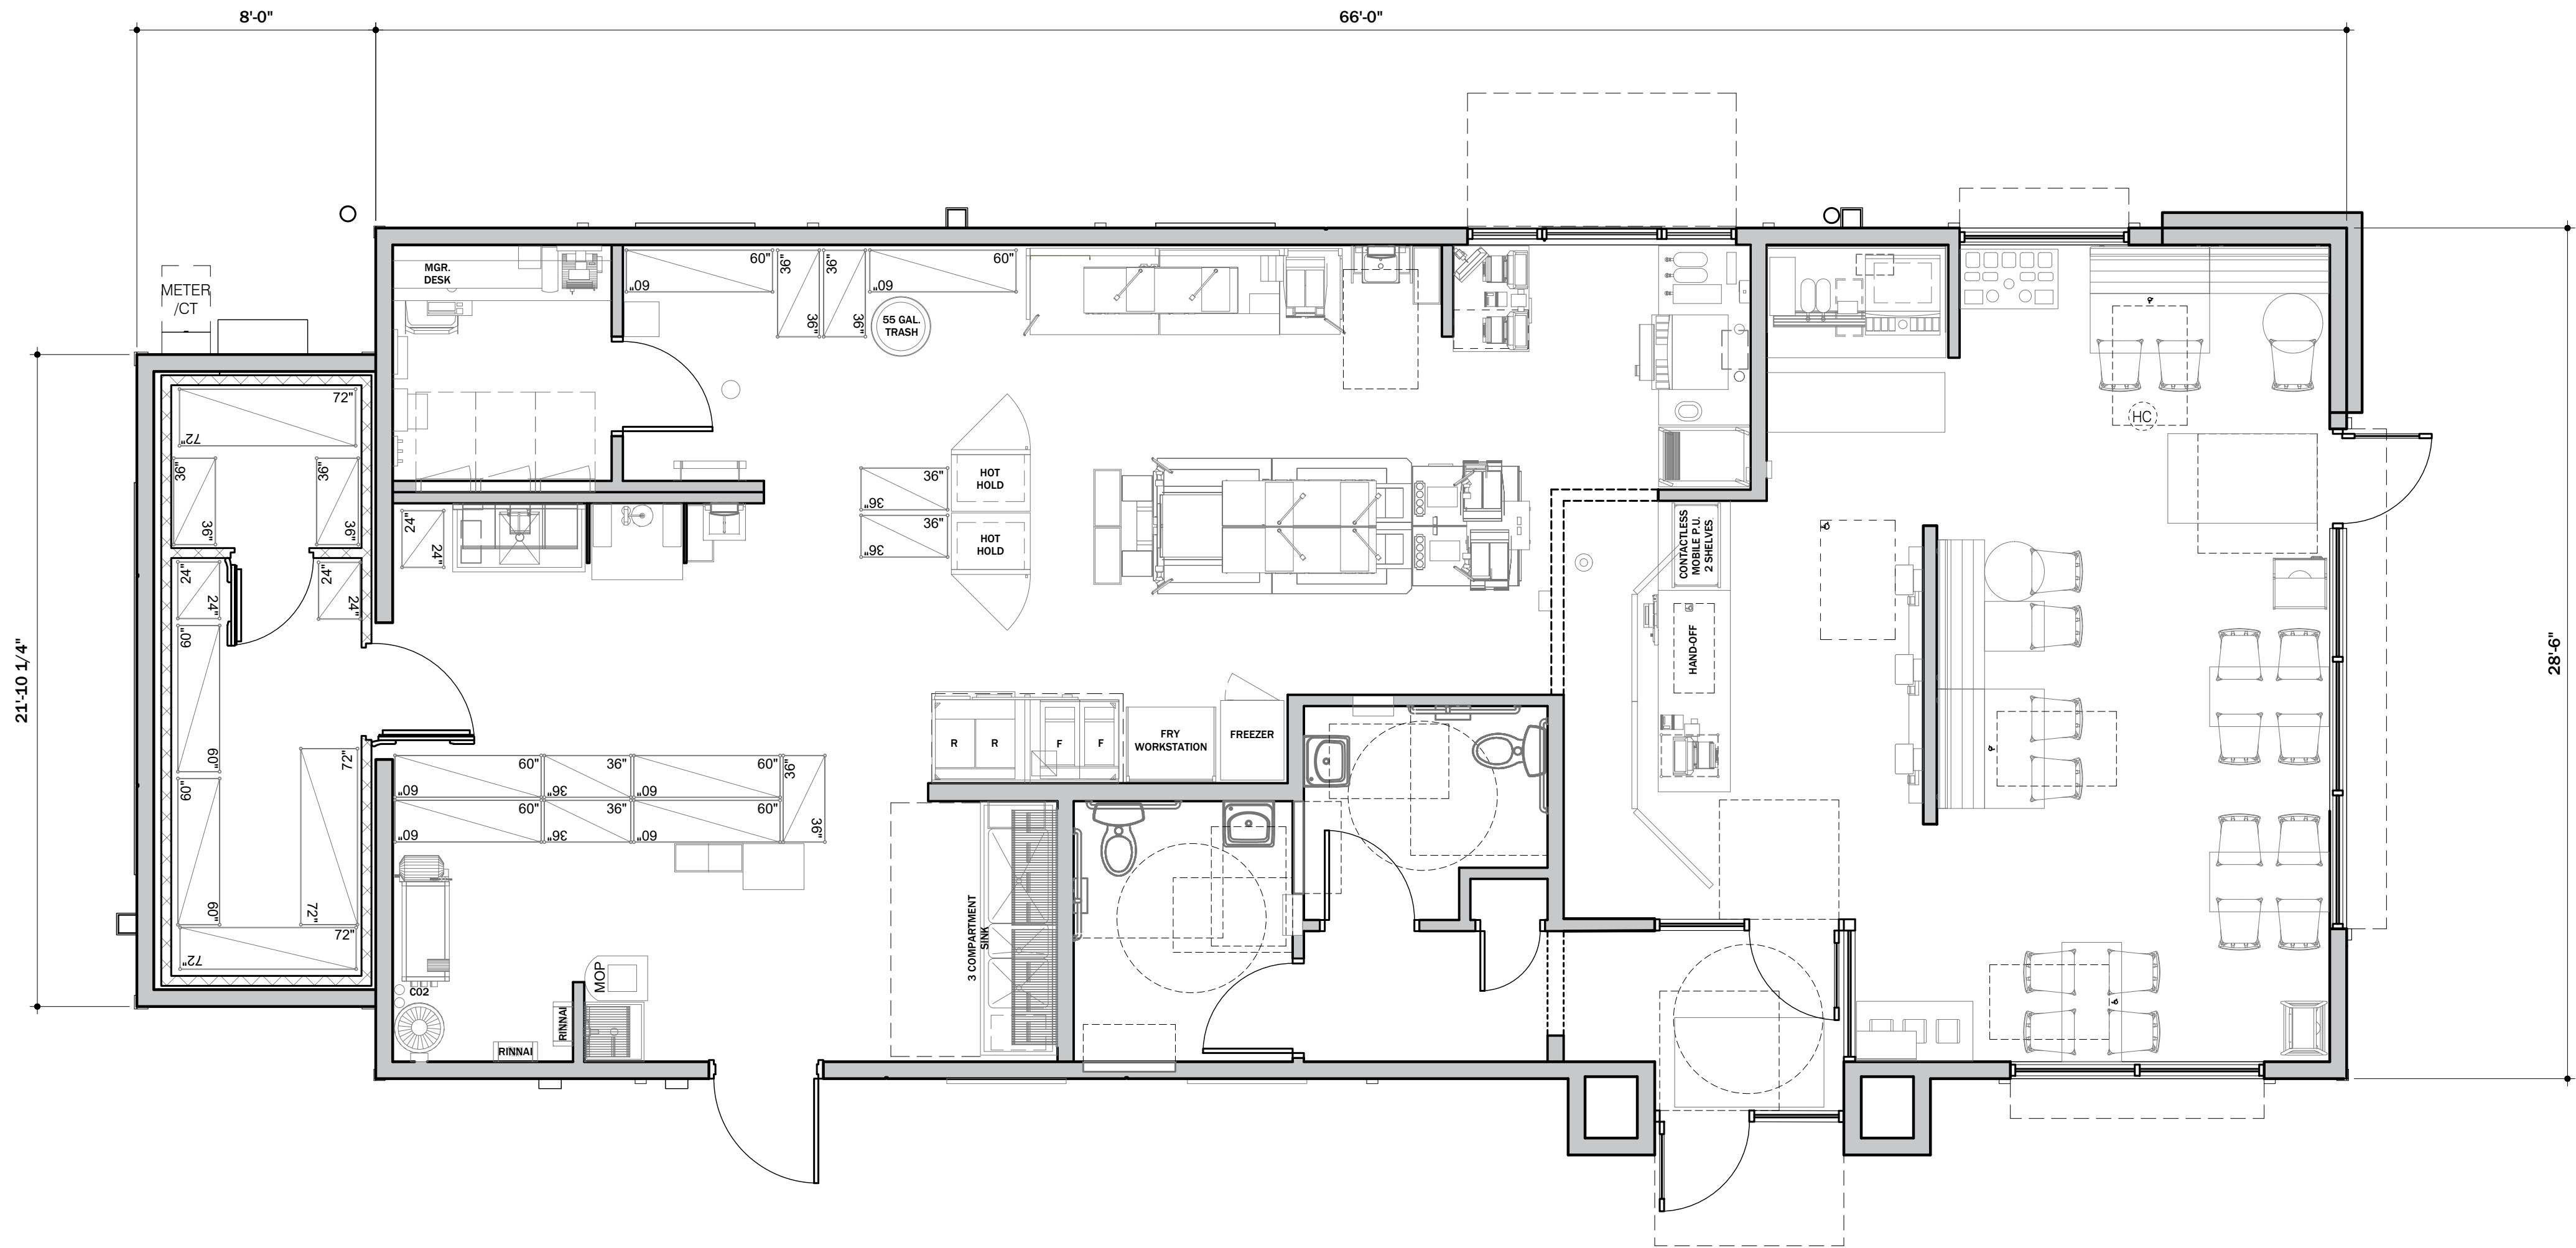

SQUARE FOOTAGES:		SEATING:	
TOTAL (W/O WIB)	1,910 SF	INTERIOR DINING	26
TOTAL (OVERALL)	2,084 SF	EXTERIOR	-
		TOTAL	26
ORDERING:		RESTROOMS:	
KIOSKS	3	SEATS:	26
POS	2	REQUIRED RR	2
TOTAL ORDER POINTS	5	PROVIDED RR	2
SHELVING QUANTITIES:			
STORAGE TYPE	REQUIRED	PROVIDED	
DRY	53LF	53LF	
COLD	26LF	26LF	
FROZEN	12LF	12LF	

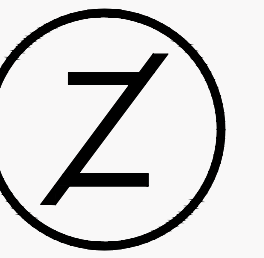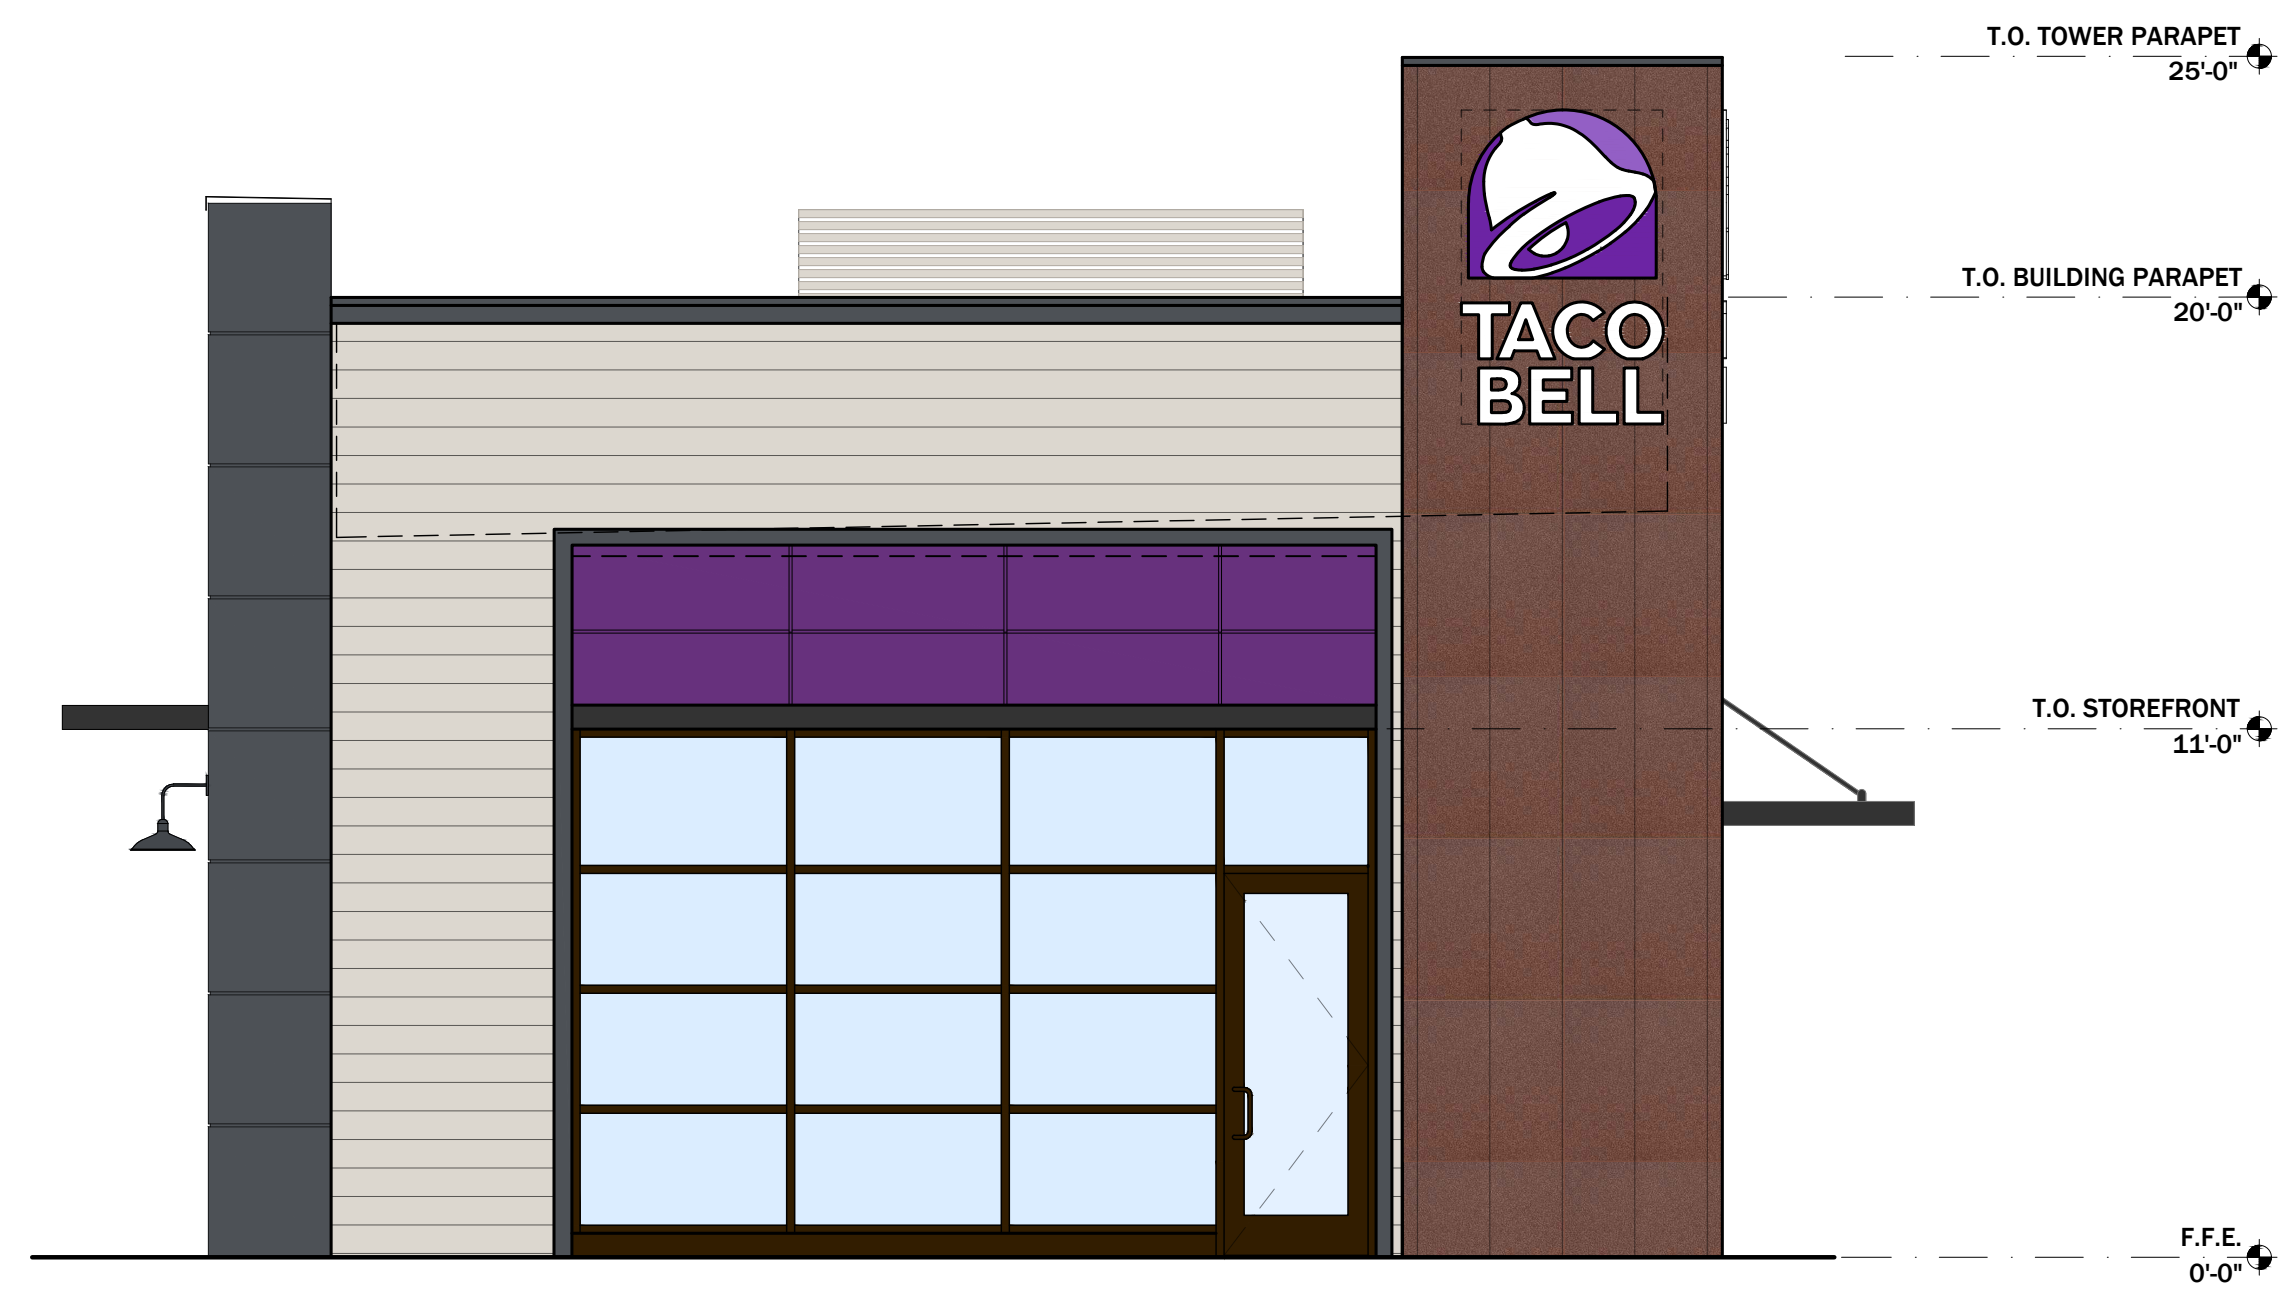

Z E L T A
D E S I G N

WWW.ZELTADESIGN.COM

139 CHESTNUT STREET
NUTLEY, NJ 07110



HELLO@ZELTADESIGN.COM
973.933.6636

ISSUE	DESCRIPTION	DATE
00	INITIAL ISSUE	03/16/2023

PROJECT INFORMATION:

TACO BELL
ENDEAVOR 2.0

292 ROUTE 206
FLANDERS, NJ 07836

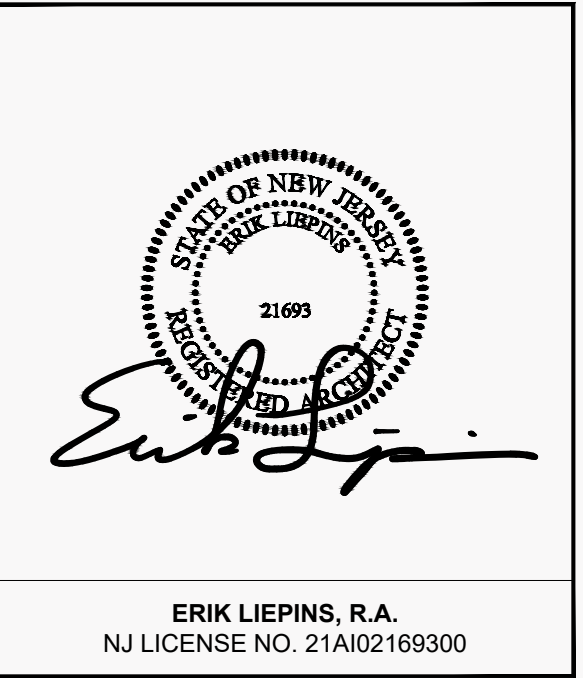 


DATE: 03/16/2023
PROJECT NO.: Z006-23
DRAWN BY: SM
CHECKED BY: ZD
SCALE: AS NOTED

DRAWING TITLE:

PROPOSED
EXTERIOR ELEVATION

DRAWING NO.:

A4.0

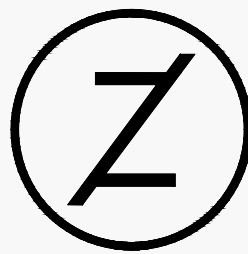

Z E L T A
D E S I G N

WWW.ZELTADESIGN.COM

139 CHESTNUT STREET
NUTLEY, NJ 07110



HELLO@ZELTADESIGN.COM
973.933.6636

ISSUE	DESCRIPTION	DATE
00	INITIAL ISSUE	03/16/2023

PROJECT INFORMATION:

TACO BELL
ENDEAVOR 2.0

292 ROUTE 206
FLANDERS, NJ 07836

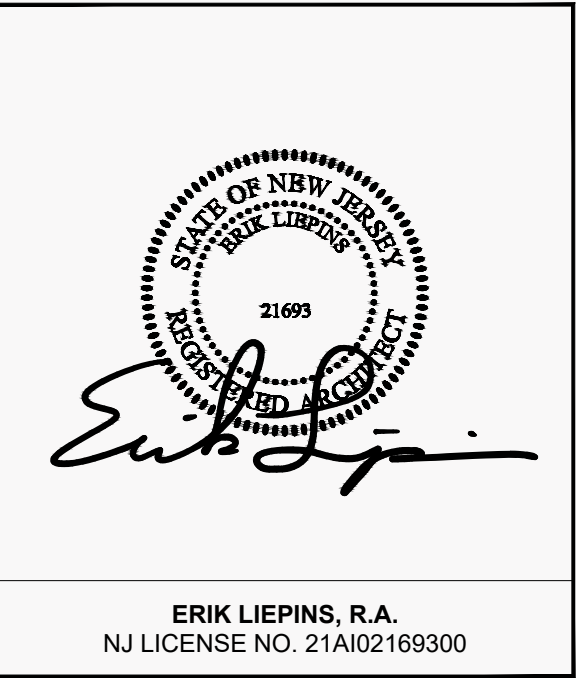 

DATE: 03/16/2023

PROJECT NO.: Z006-23

DRAWN BY: SM

CHECKED BY: ZD

SCALE: AS NOTED

DRAWING TITLE:

PROPOSED
EXTERIOR ELEVATIONS
(CONTINUED)

DRAWING NO.:

A4.1