



/Users/Rick/Pratt Design Studio Dropbox/Pratt Design Studio, LLC/02-PDS Projects/23021-Morris-MTolive/03 ARCHITECTURE/a CADD/23021-MT-Olive.pln

1 GROUND FLOOR PLAN
SCALE: 1" = 20'

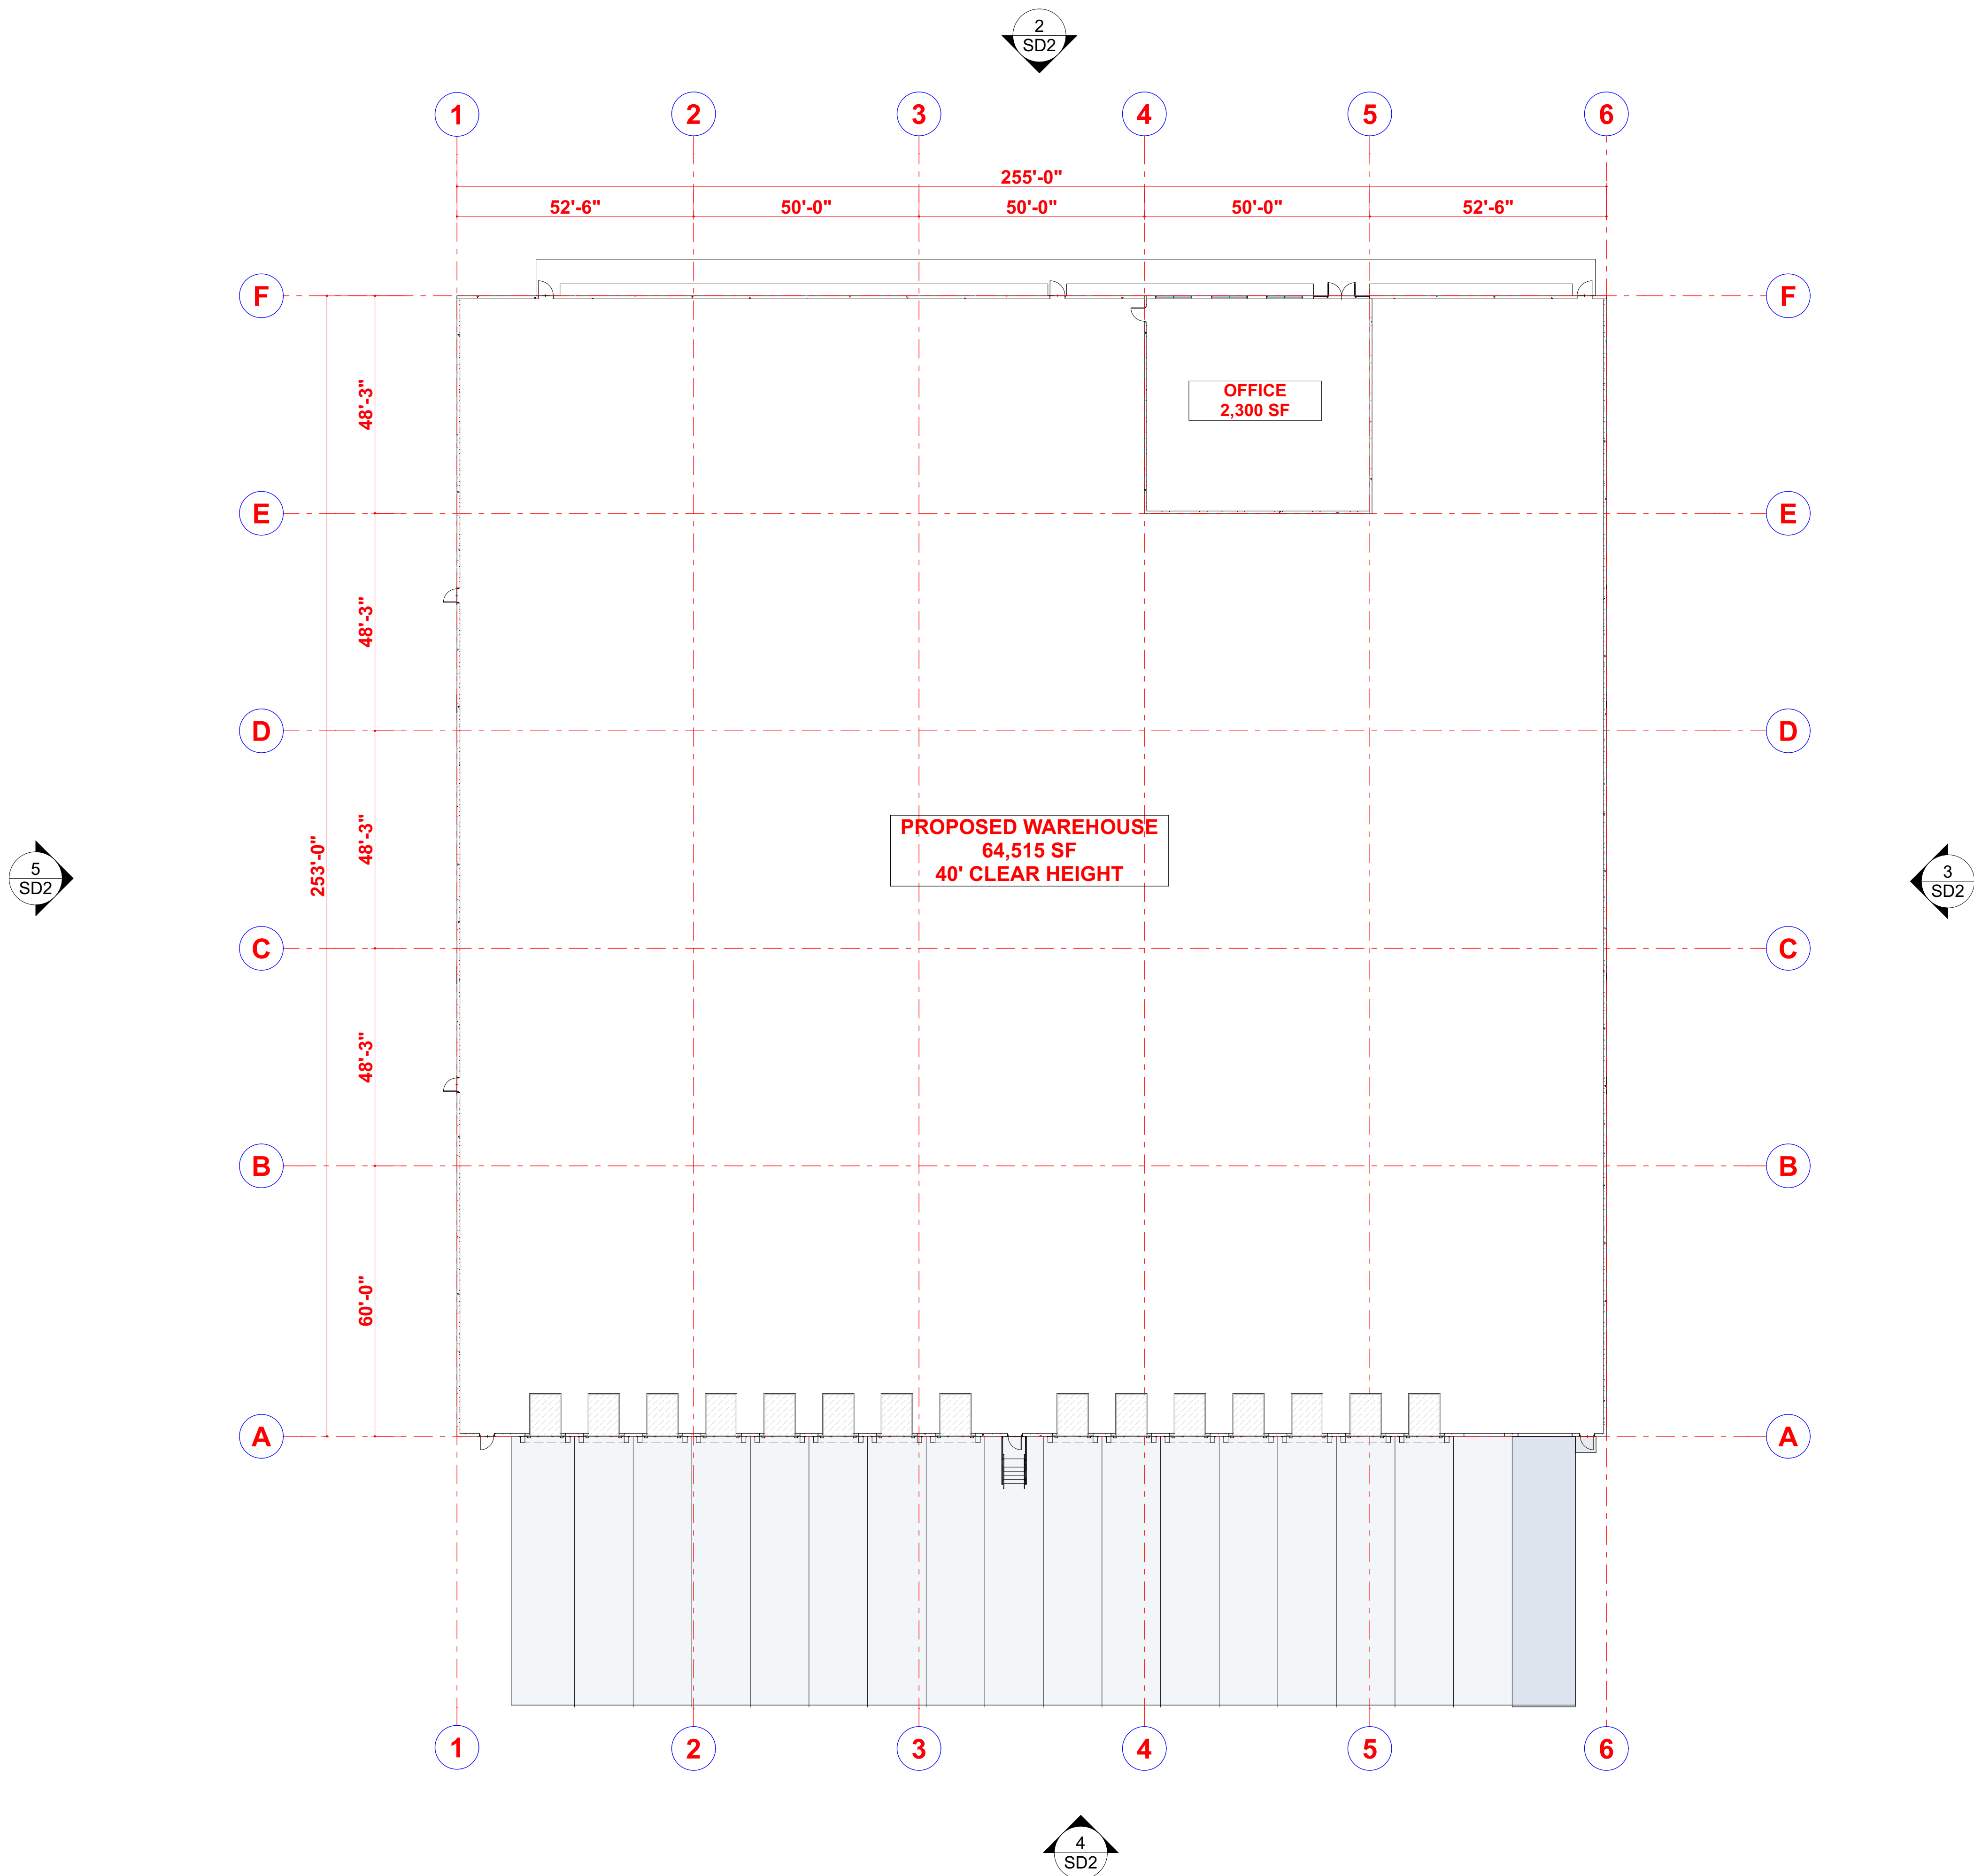

PRATT
DESIGN
STUDIO, LLC

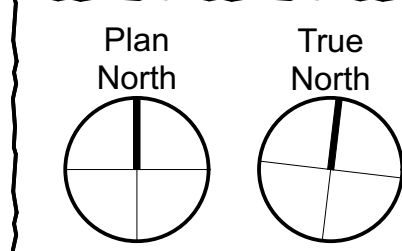

PROJECT
**Proposed
Warehouse**

FOR
MT Olive
Commerce Center
LLC
30 S Hope Chapel Rd,
Jackson, NJ 08527

REV	DATE	DESCRIPTION

175 10th Street
Belford, NJ 07718
732.908.7232
Pratt-DS.com

RICK PRATT, AIA
NJ: AI-012607

ISSUED: 8/9/23
JOB NO: 23021



SD1
Sheet 1 of 2

GROUND FLOOR PLAN

PROJECT
**Proposed
Warehouse**

FOR
MT Olive
Commerce Center
LLC
30 S Hope Chapel Rd,
Jackson, NJ 08527

DESCRIPTION


DATE

REV

175 10th Street
Belford, NJ 07718
732.908.7232
Pratt-DS.com

RICK PRATT, AIA
NJ: AI-012607

ISSUED: 8/9/23
JOB NO: 23021

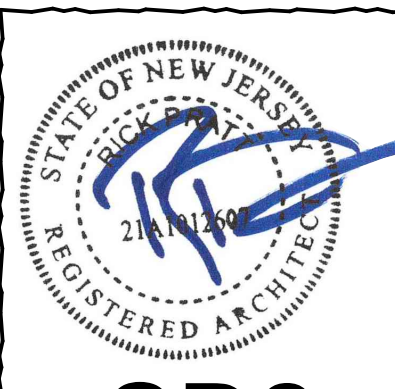


SD2

Sheet 2 of 2



OVERALL BUILDING ELEVATIONS





1 GENERIC PERSPECTIVE
NOT TO SCALE

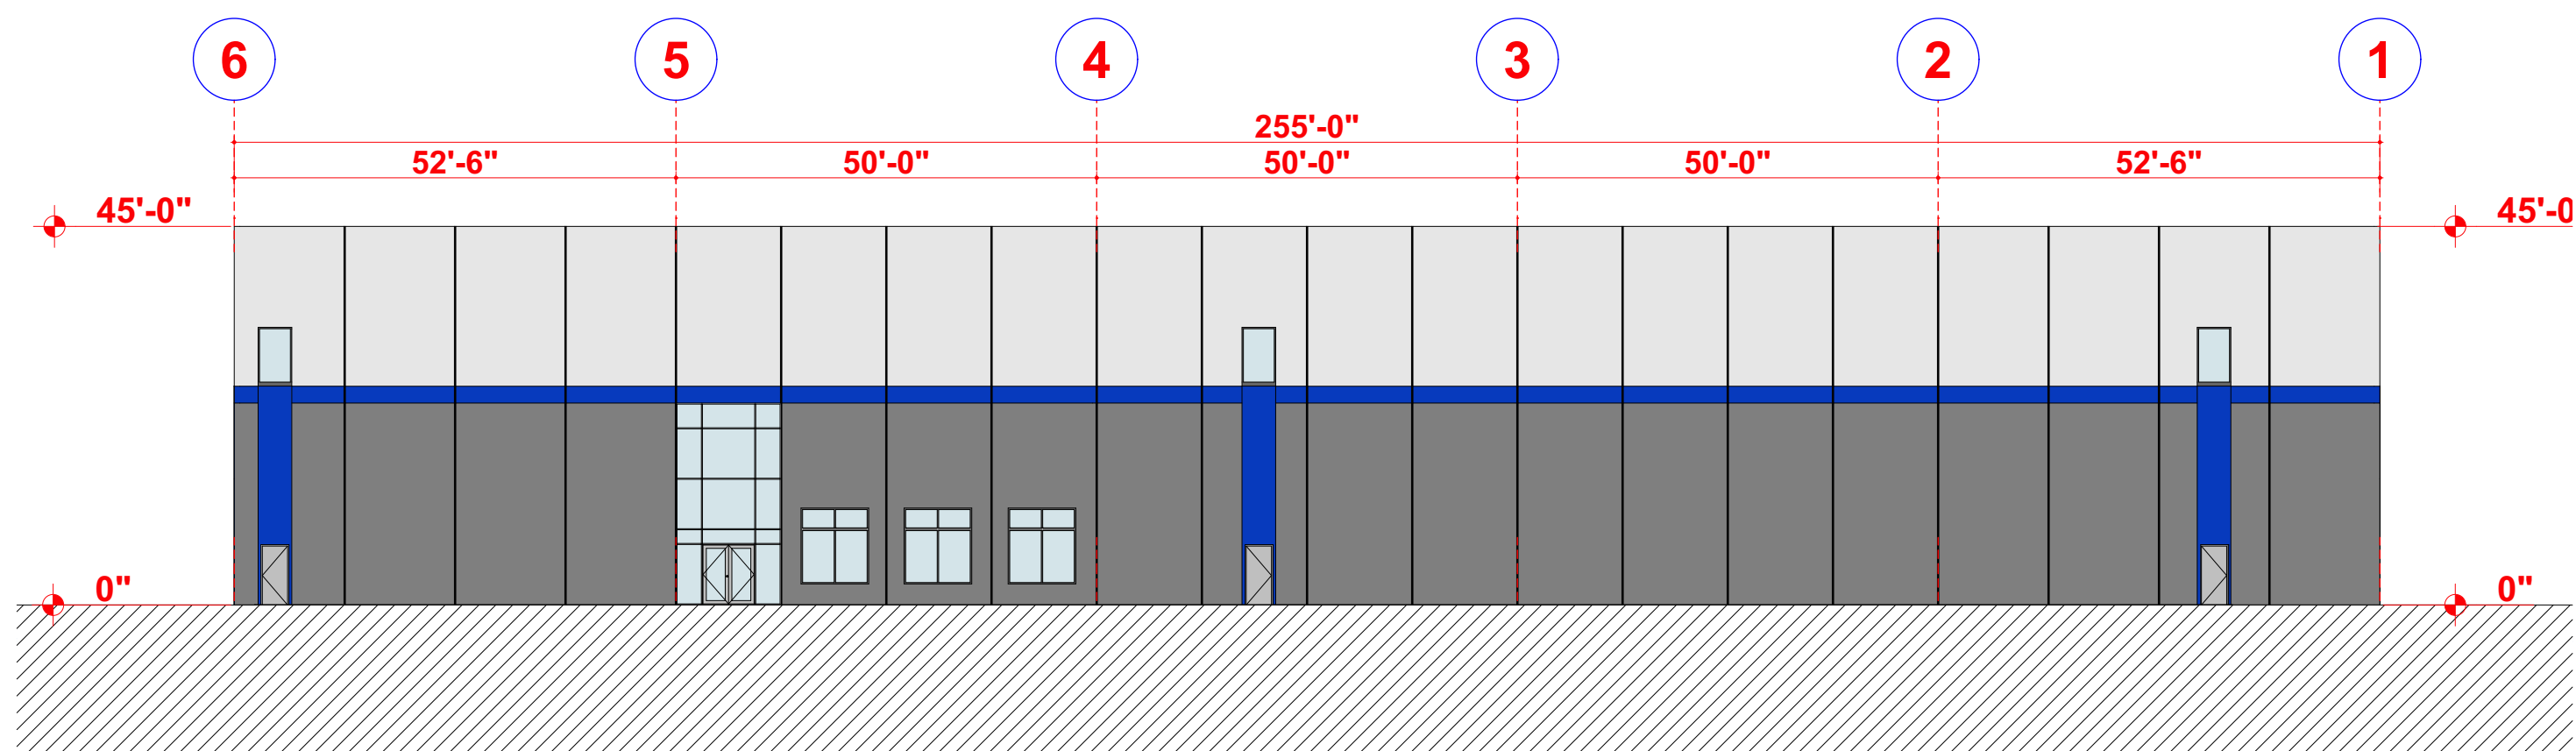



2 EAST ELEVATION
SCALE: 1" = 20'

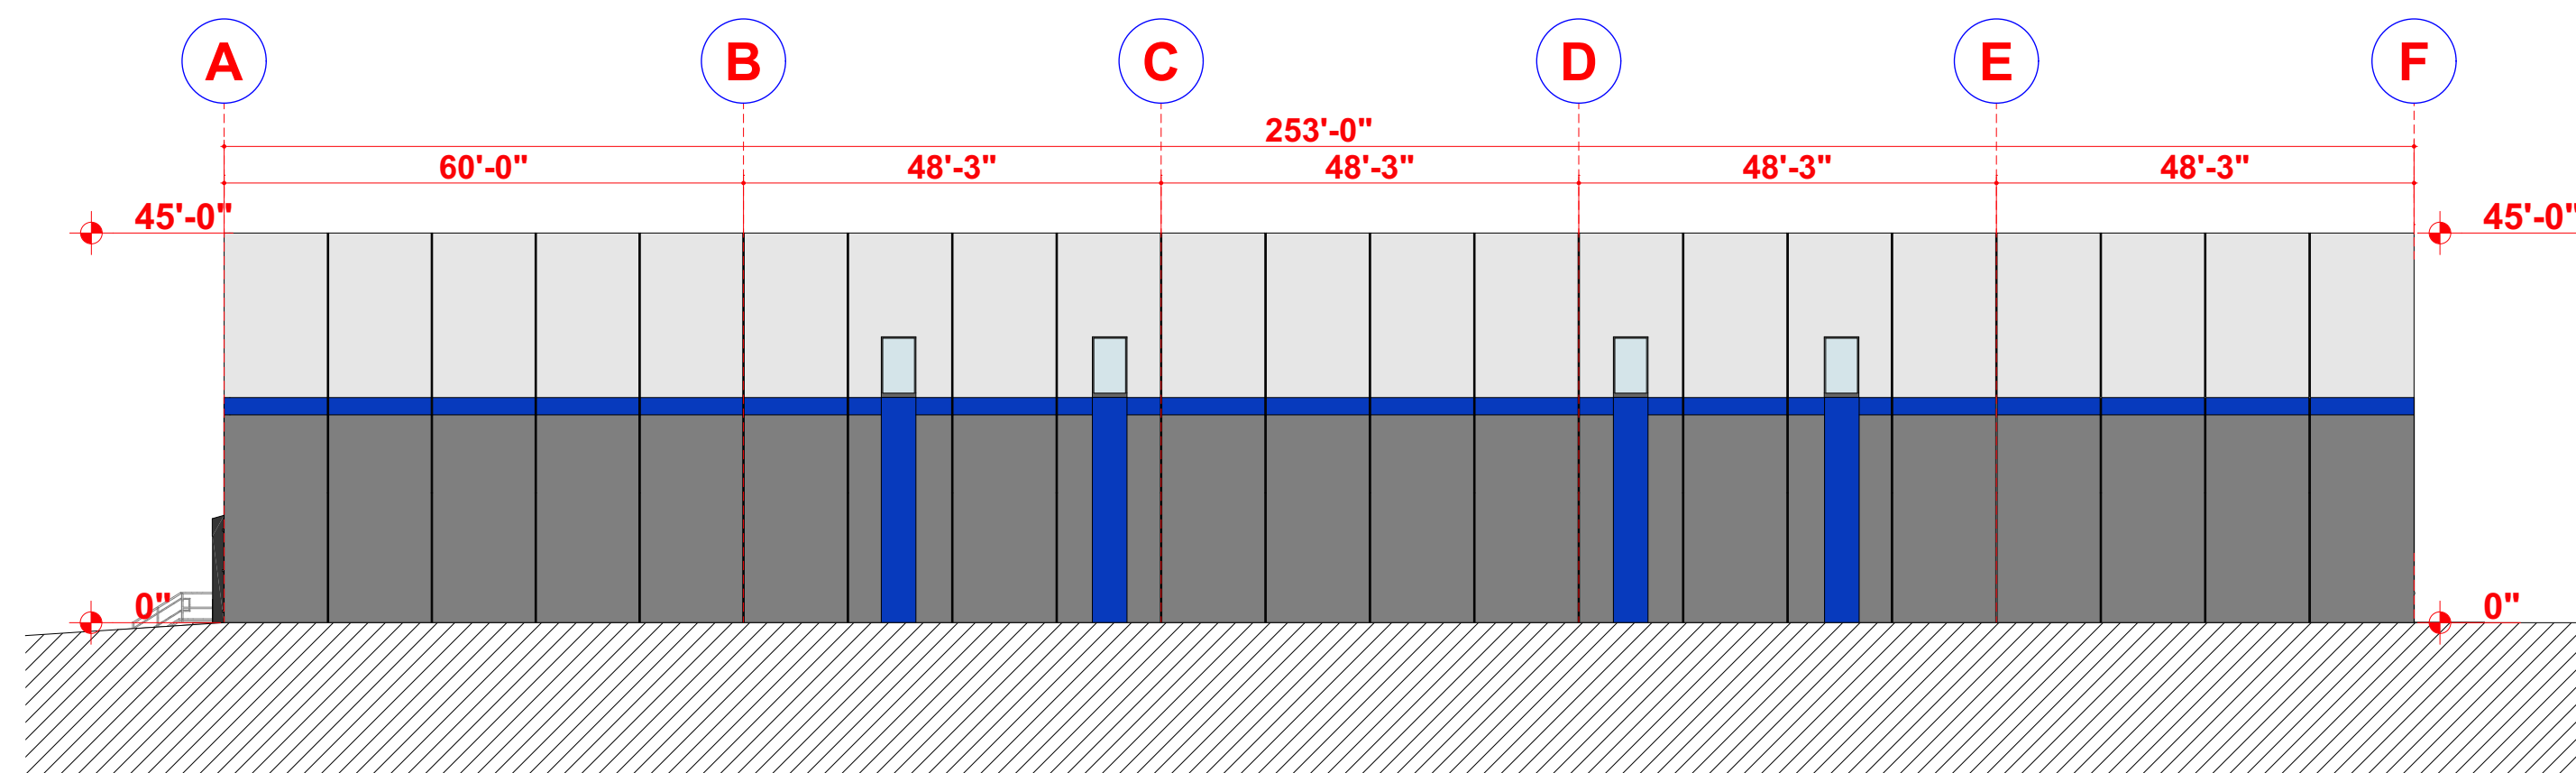 

3 SOUTH ELEVATION
SCALE: 1" = 20'

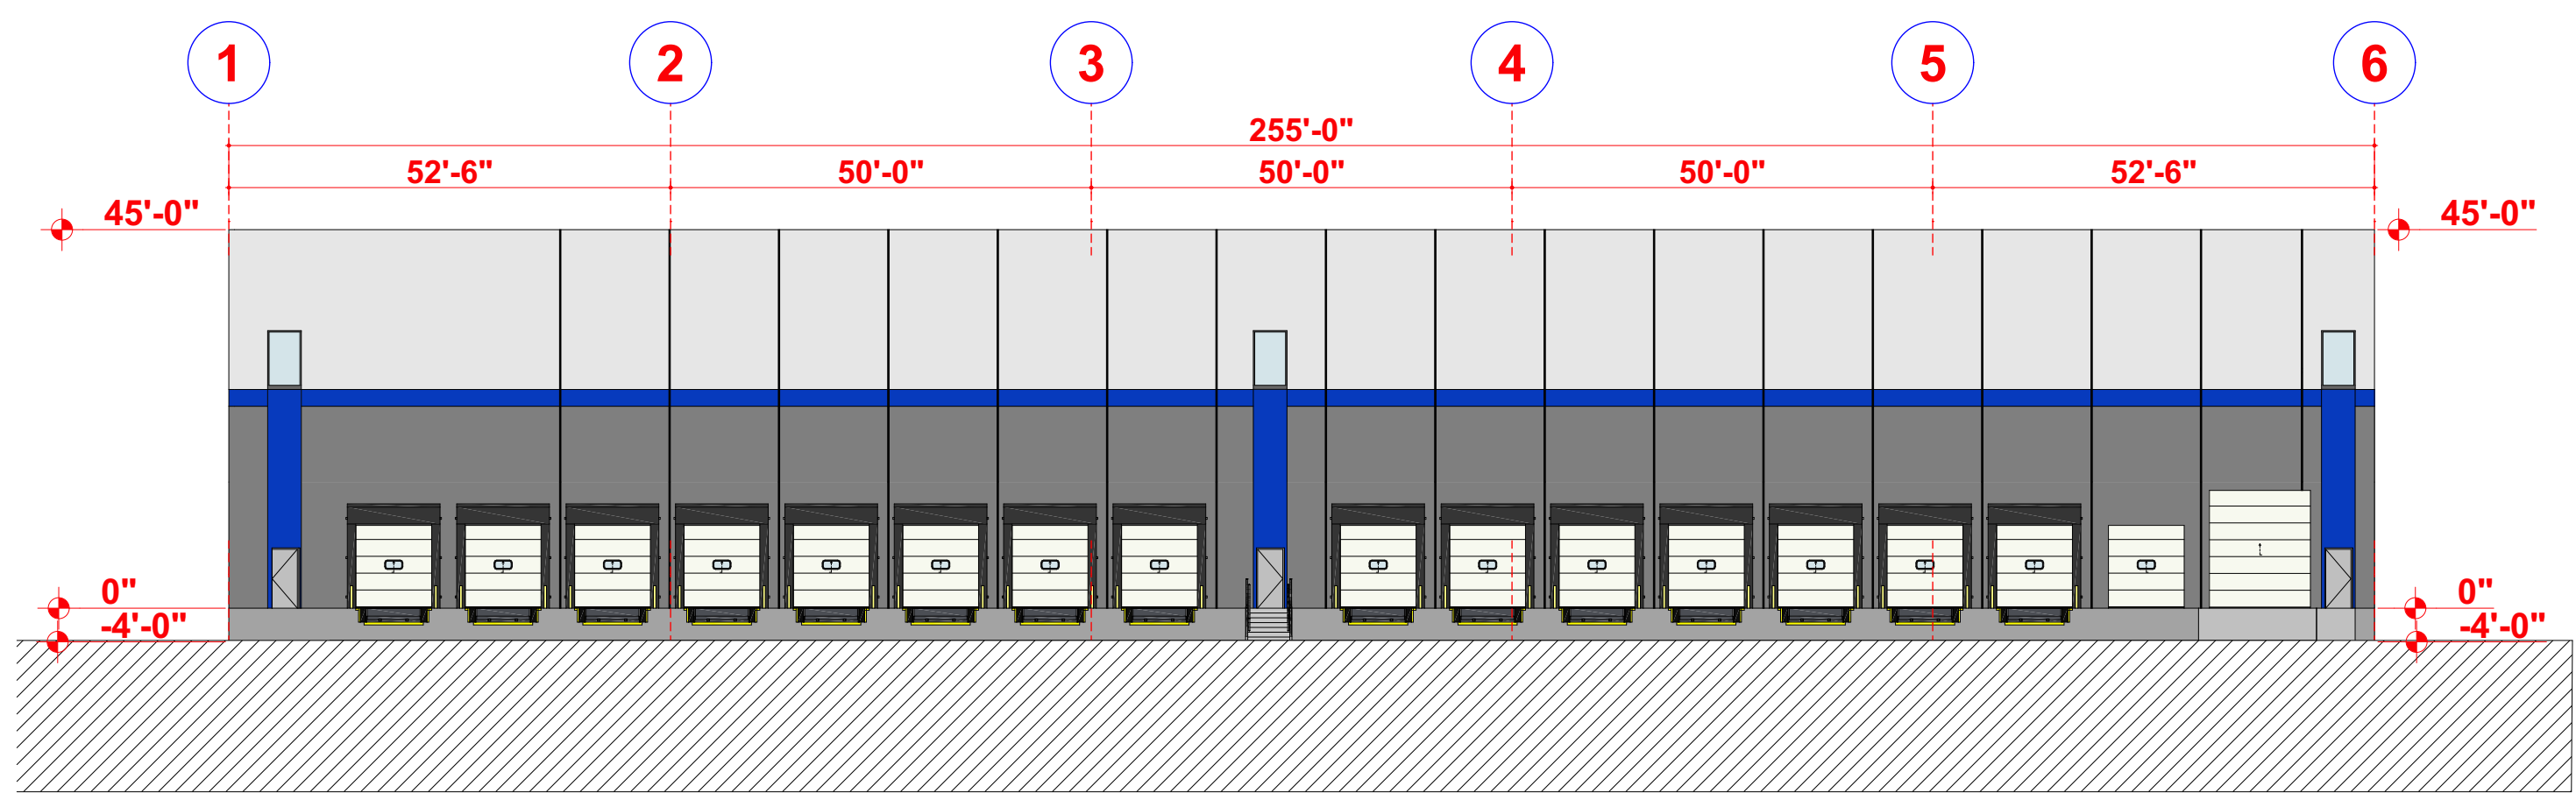 

4 WEST ELEVATION
SCALE: 1" = 20'

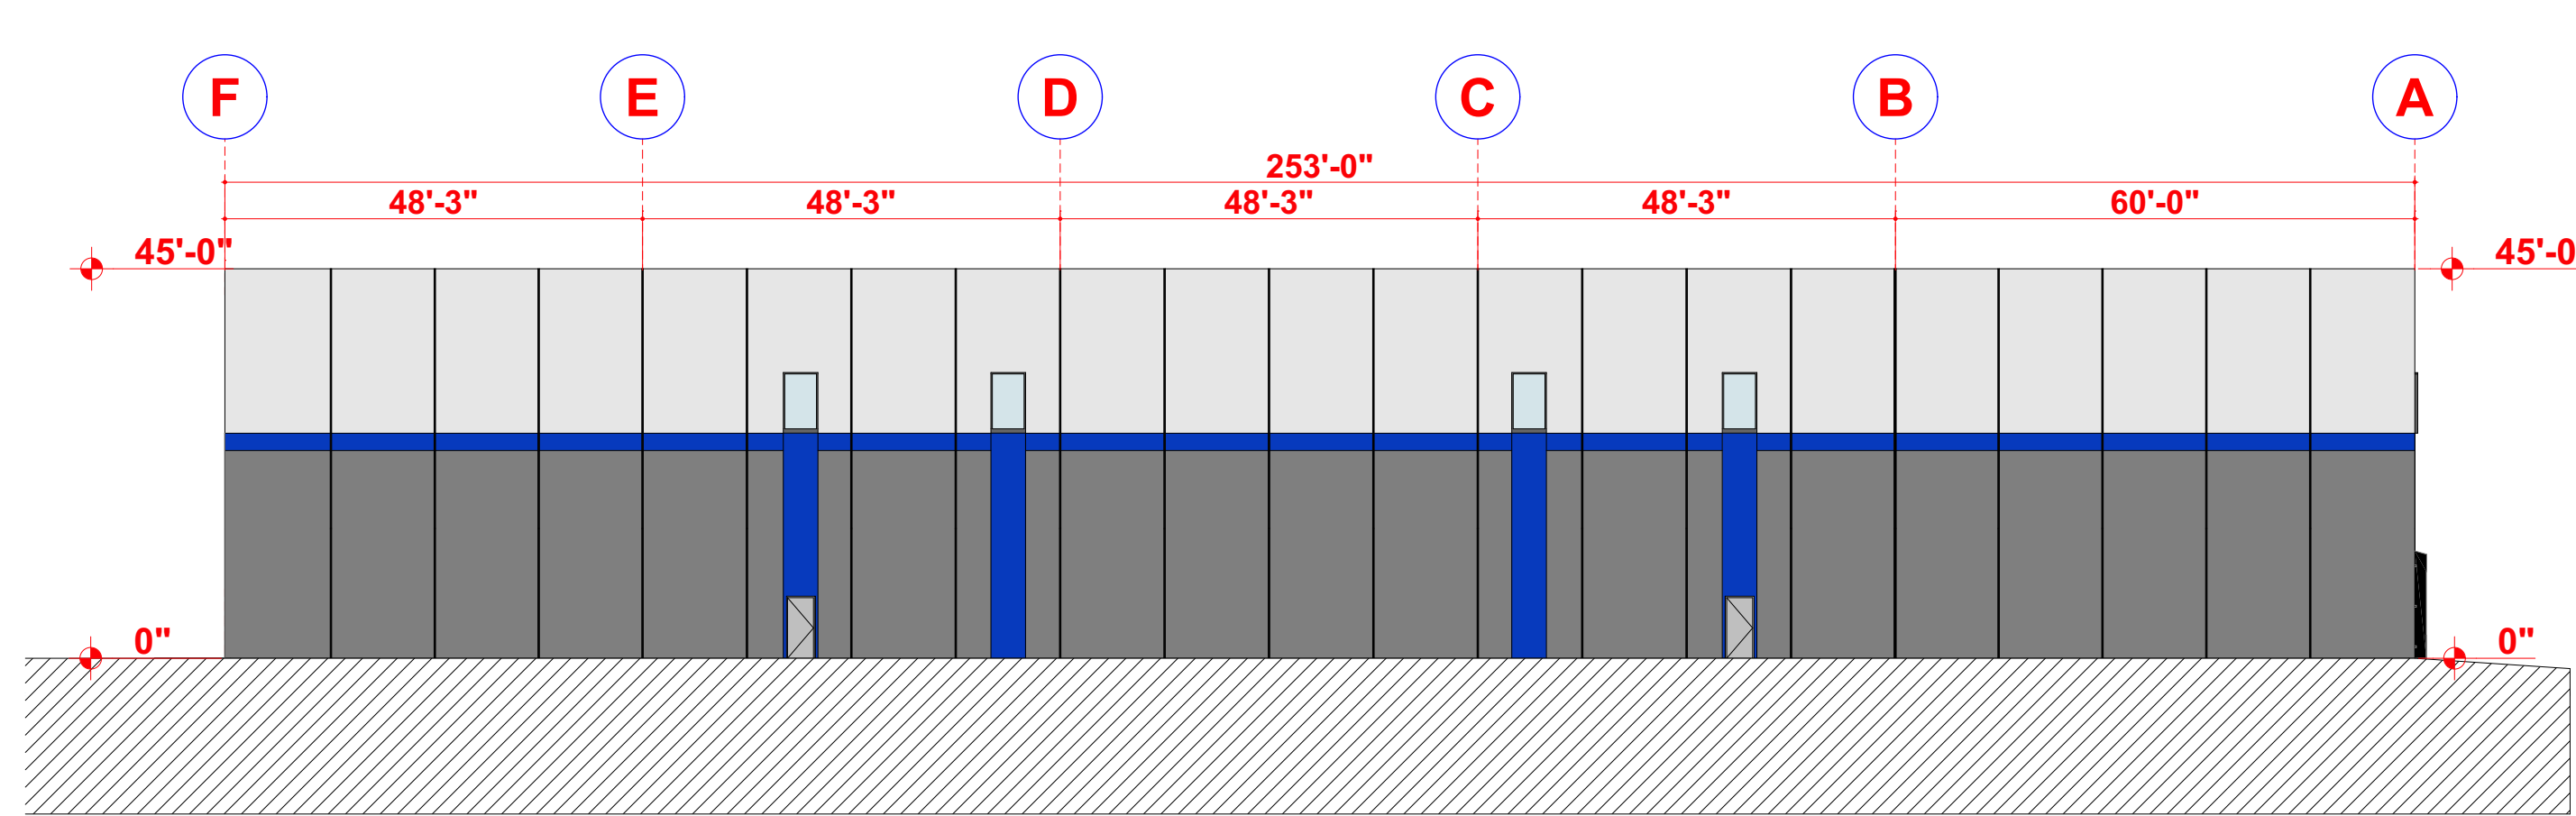 

5 NORTH ELEVATION
SCALE: 1" = 20'

