


FRONT ELEVATION
SCALE: 3/16" = 1'-0"

LOT: 16
BLOCK: 4200

A-1

Charles Schaffer
 C 7620
 PA 8615 B
 NJ 022328-1

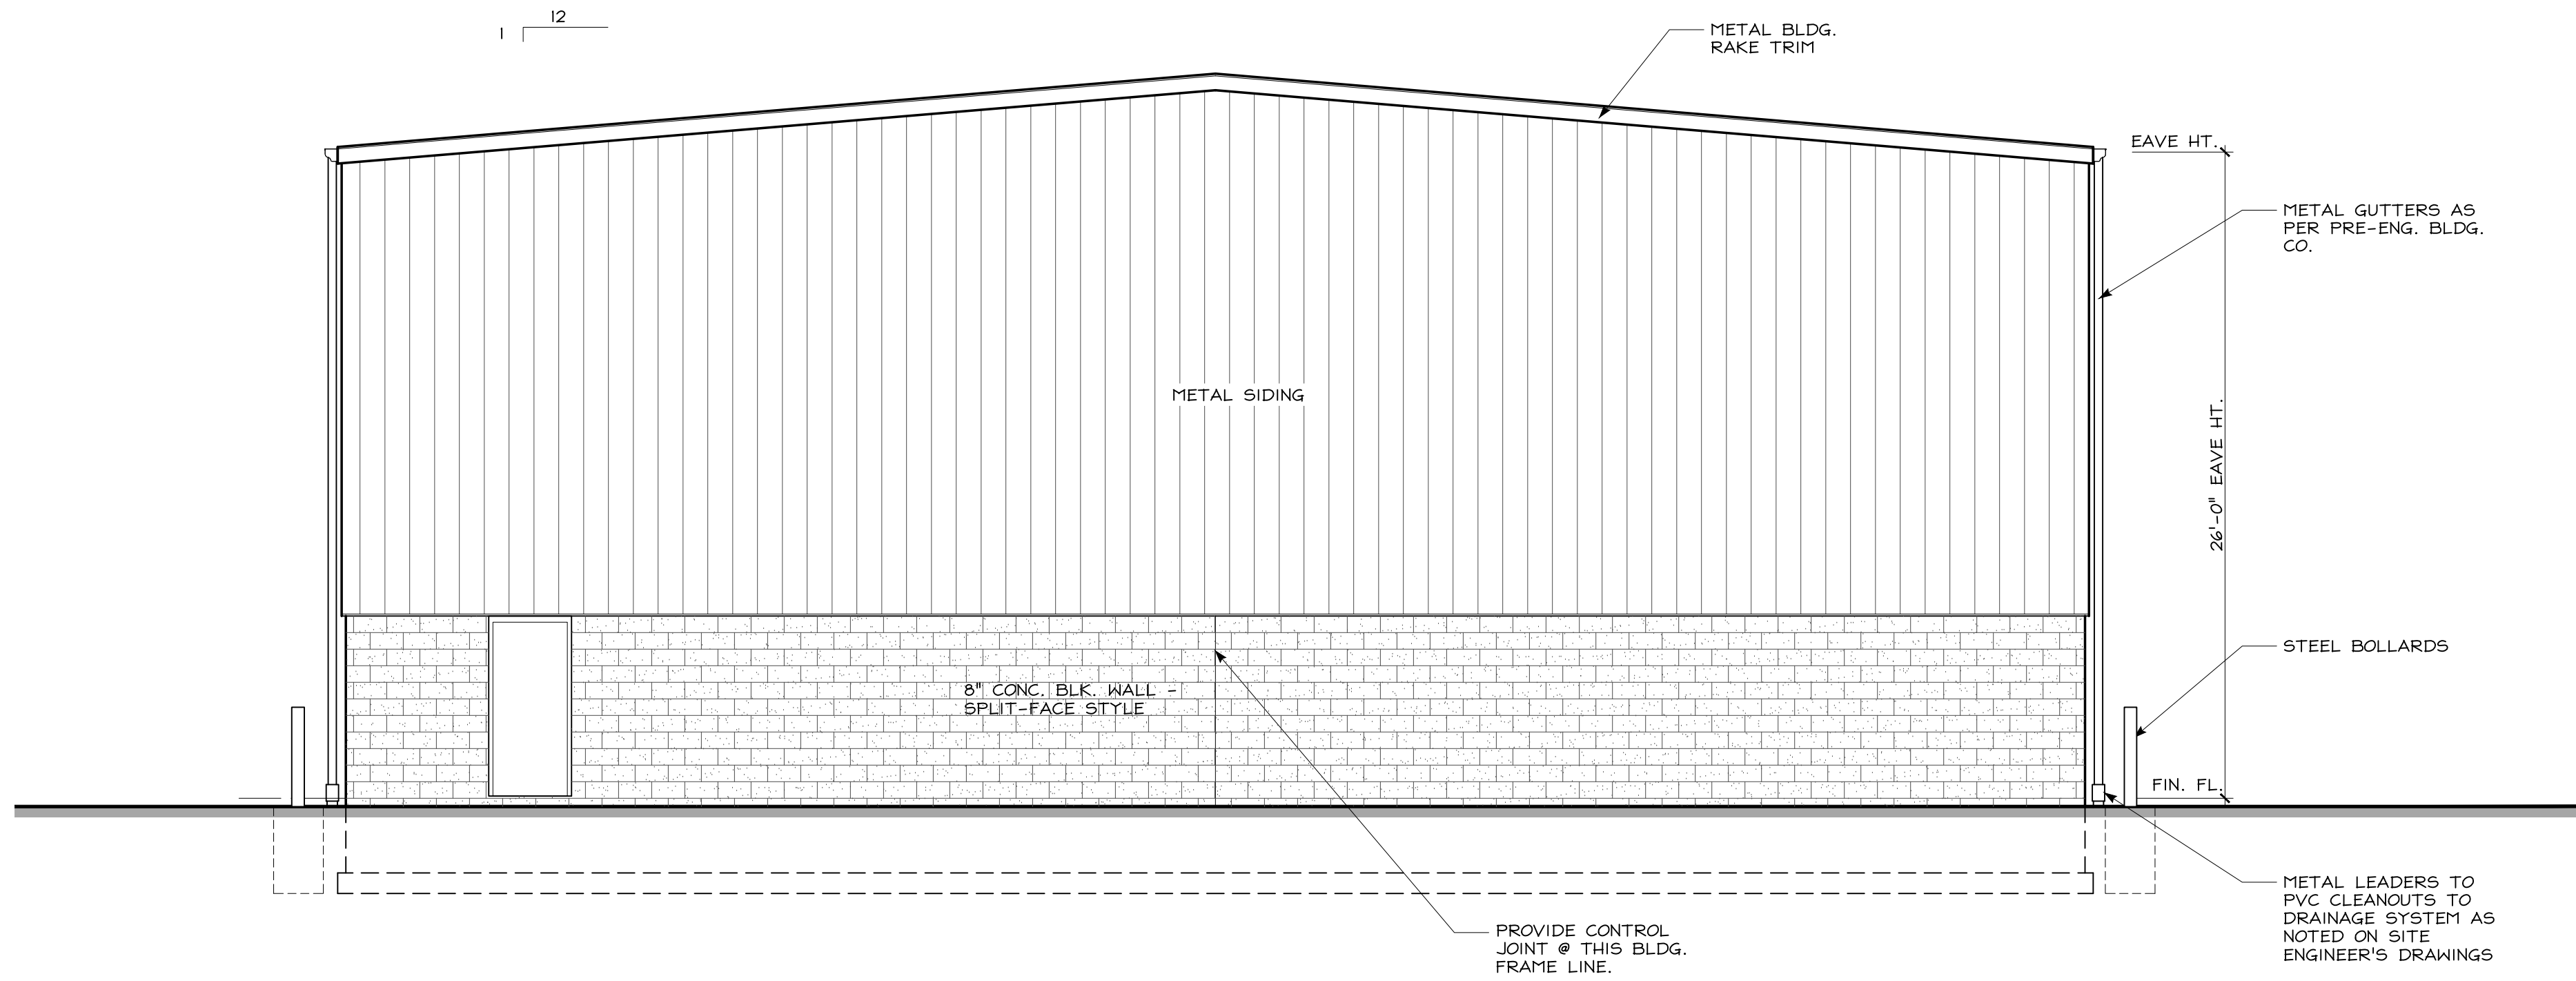


RIGHT SIDE ELEVATION
SCALE: 3/16" = 1'-0"

VARIANCE/PLANNING BOARD APPROVAL	
CHAIRMAN _____	DATE _____
SECRETARY _____	DATE _____
ENGINEER _____	DATE _____


CHARLES SCHAFER ASSOCIATES LLC
architect/planner

288 NEWTON-SPARTA ROAD • NEWTON • NEW JERSEY 07860 973-385-7355

NEW BUILDING FOR:
MIKE SPEICHER
62 OLD LEDGEMOOD RD., MT. OLIVE TWP., NJ

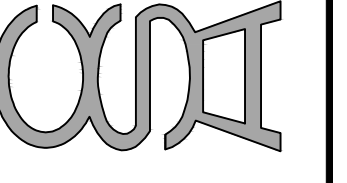

DATE: 01-30-22
 DRAWN BY: _____
 CHECKED BY: _____

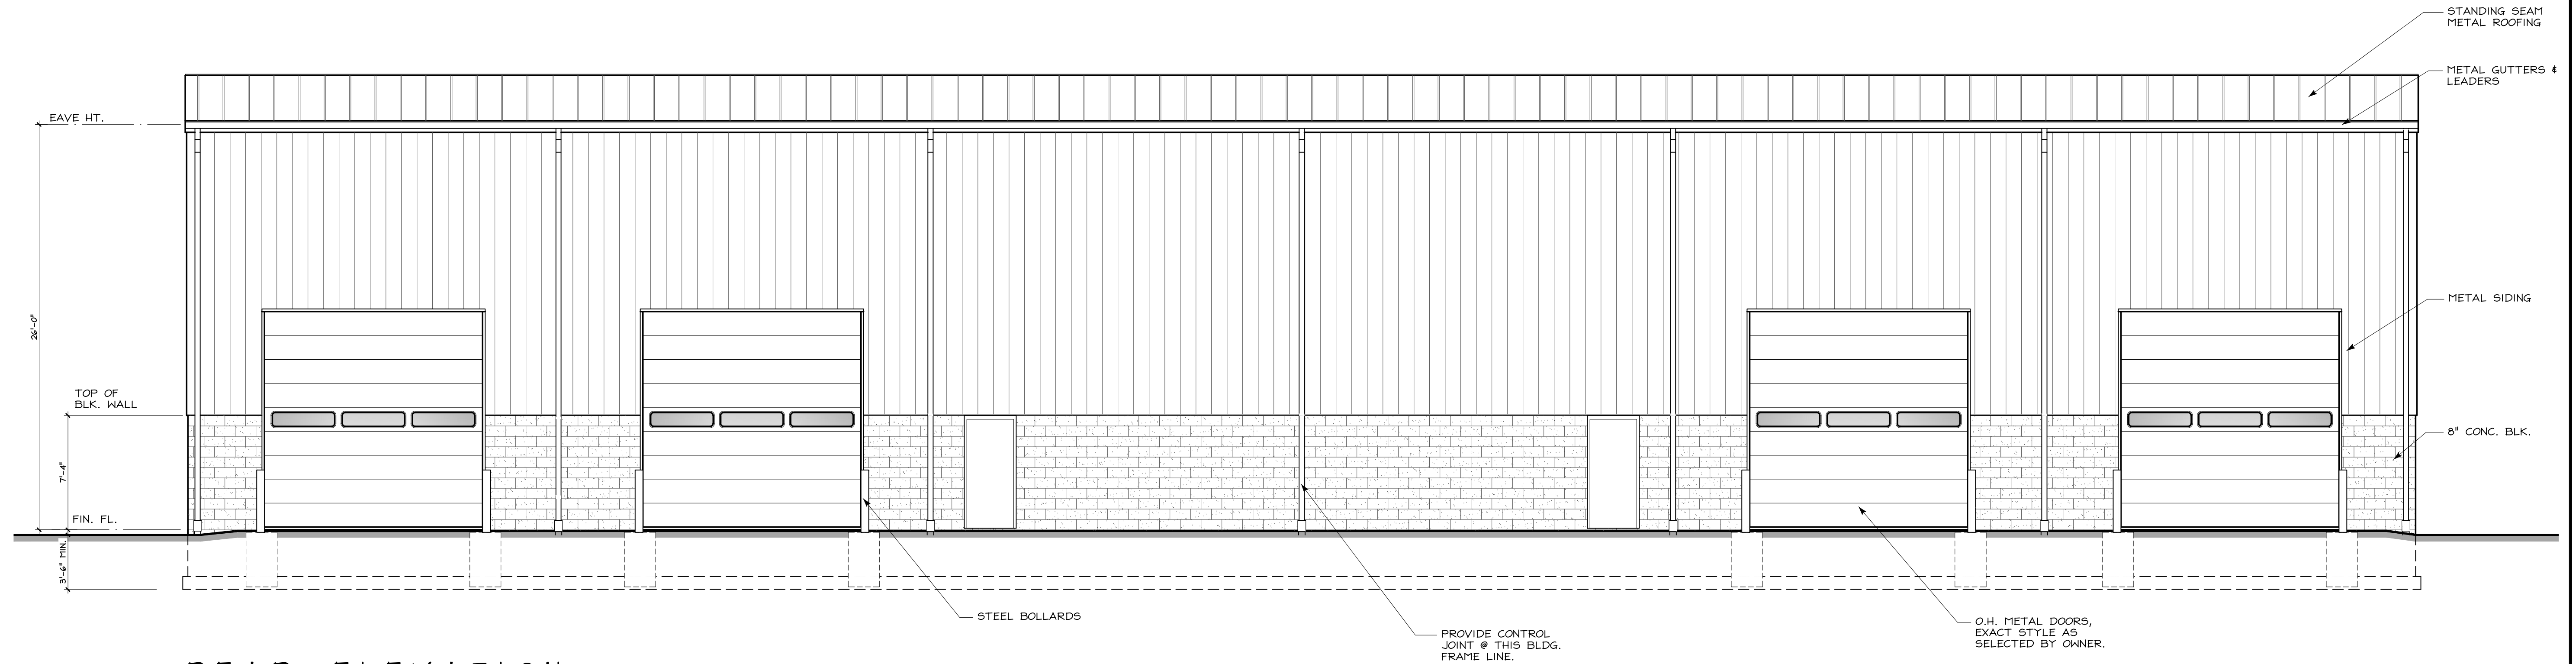


REAR ELEVATION

SCALE: 3/16" = 1'-0"

LOT: 16
BLOCK: 4200

A-2

Charles Schaffer
 C 7620
 PA 8615 B
 NJ 0223258-1

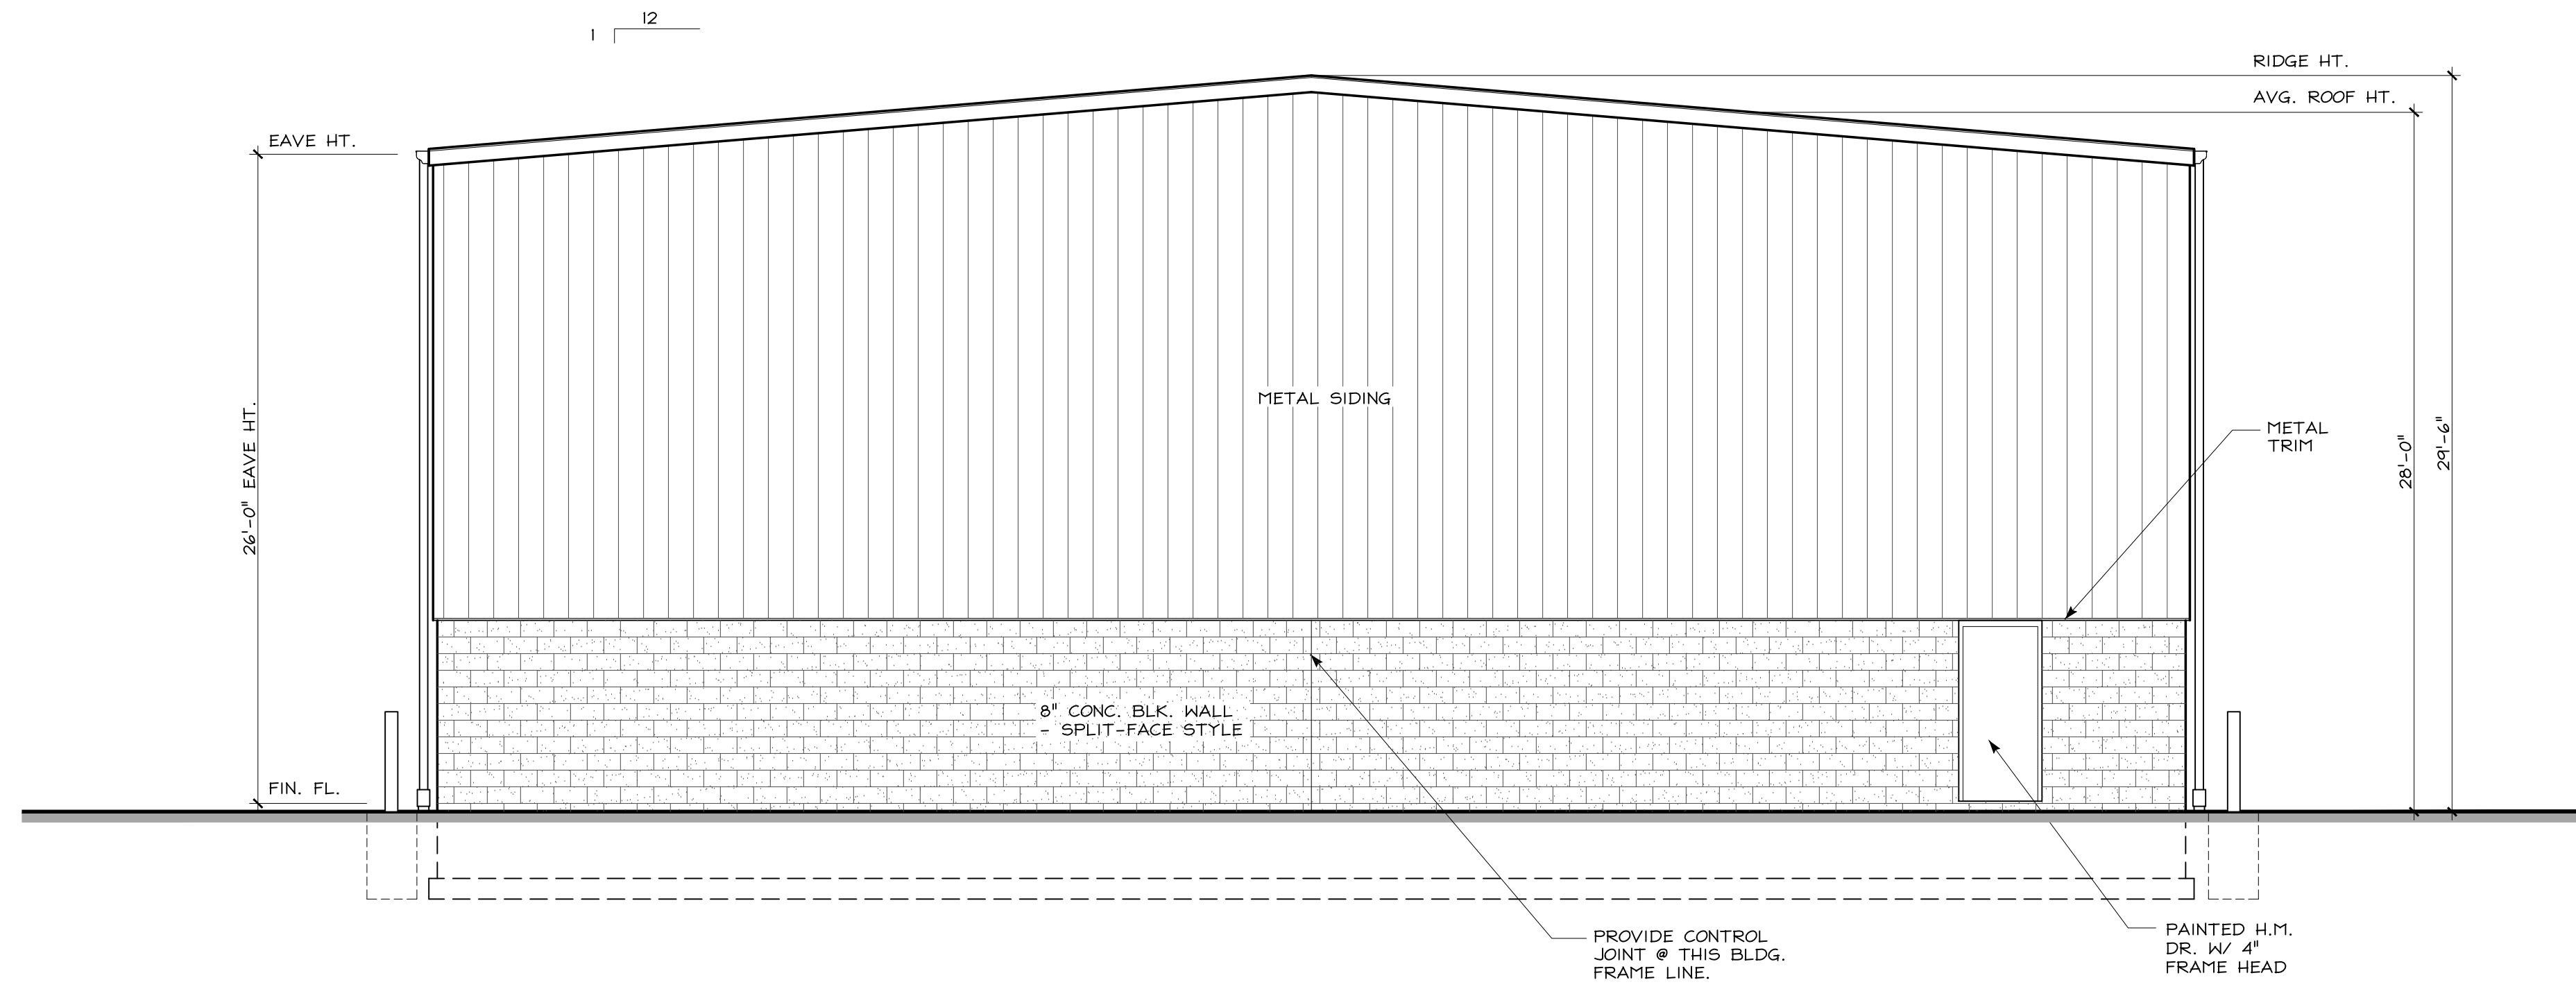

LEFT SIDE ELEVATION


SCALE: 3/16" = 1'-0"


CHARLES SCHAFER ASSOCIATES LLC
 architect · planner

288 NEWTON-SPARTA ROAD • NEWTON • NEW JERSEY 07860 973-385-7355

NEW BUILDING FOR:
 MIKE SPEICHER
 62 OLD LEDGEMOOD RD., MT. OLIVE TWP., NJ

DATE: 01-30-22
 DRAWN BY:
 CHECKED BY:

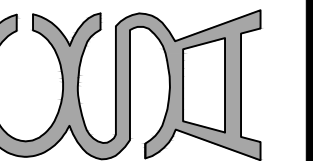

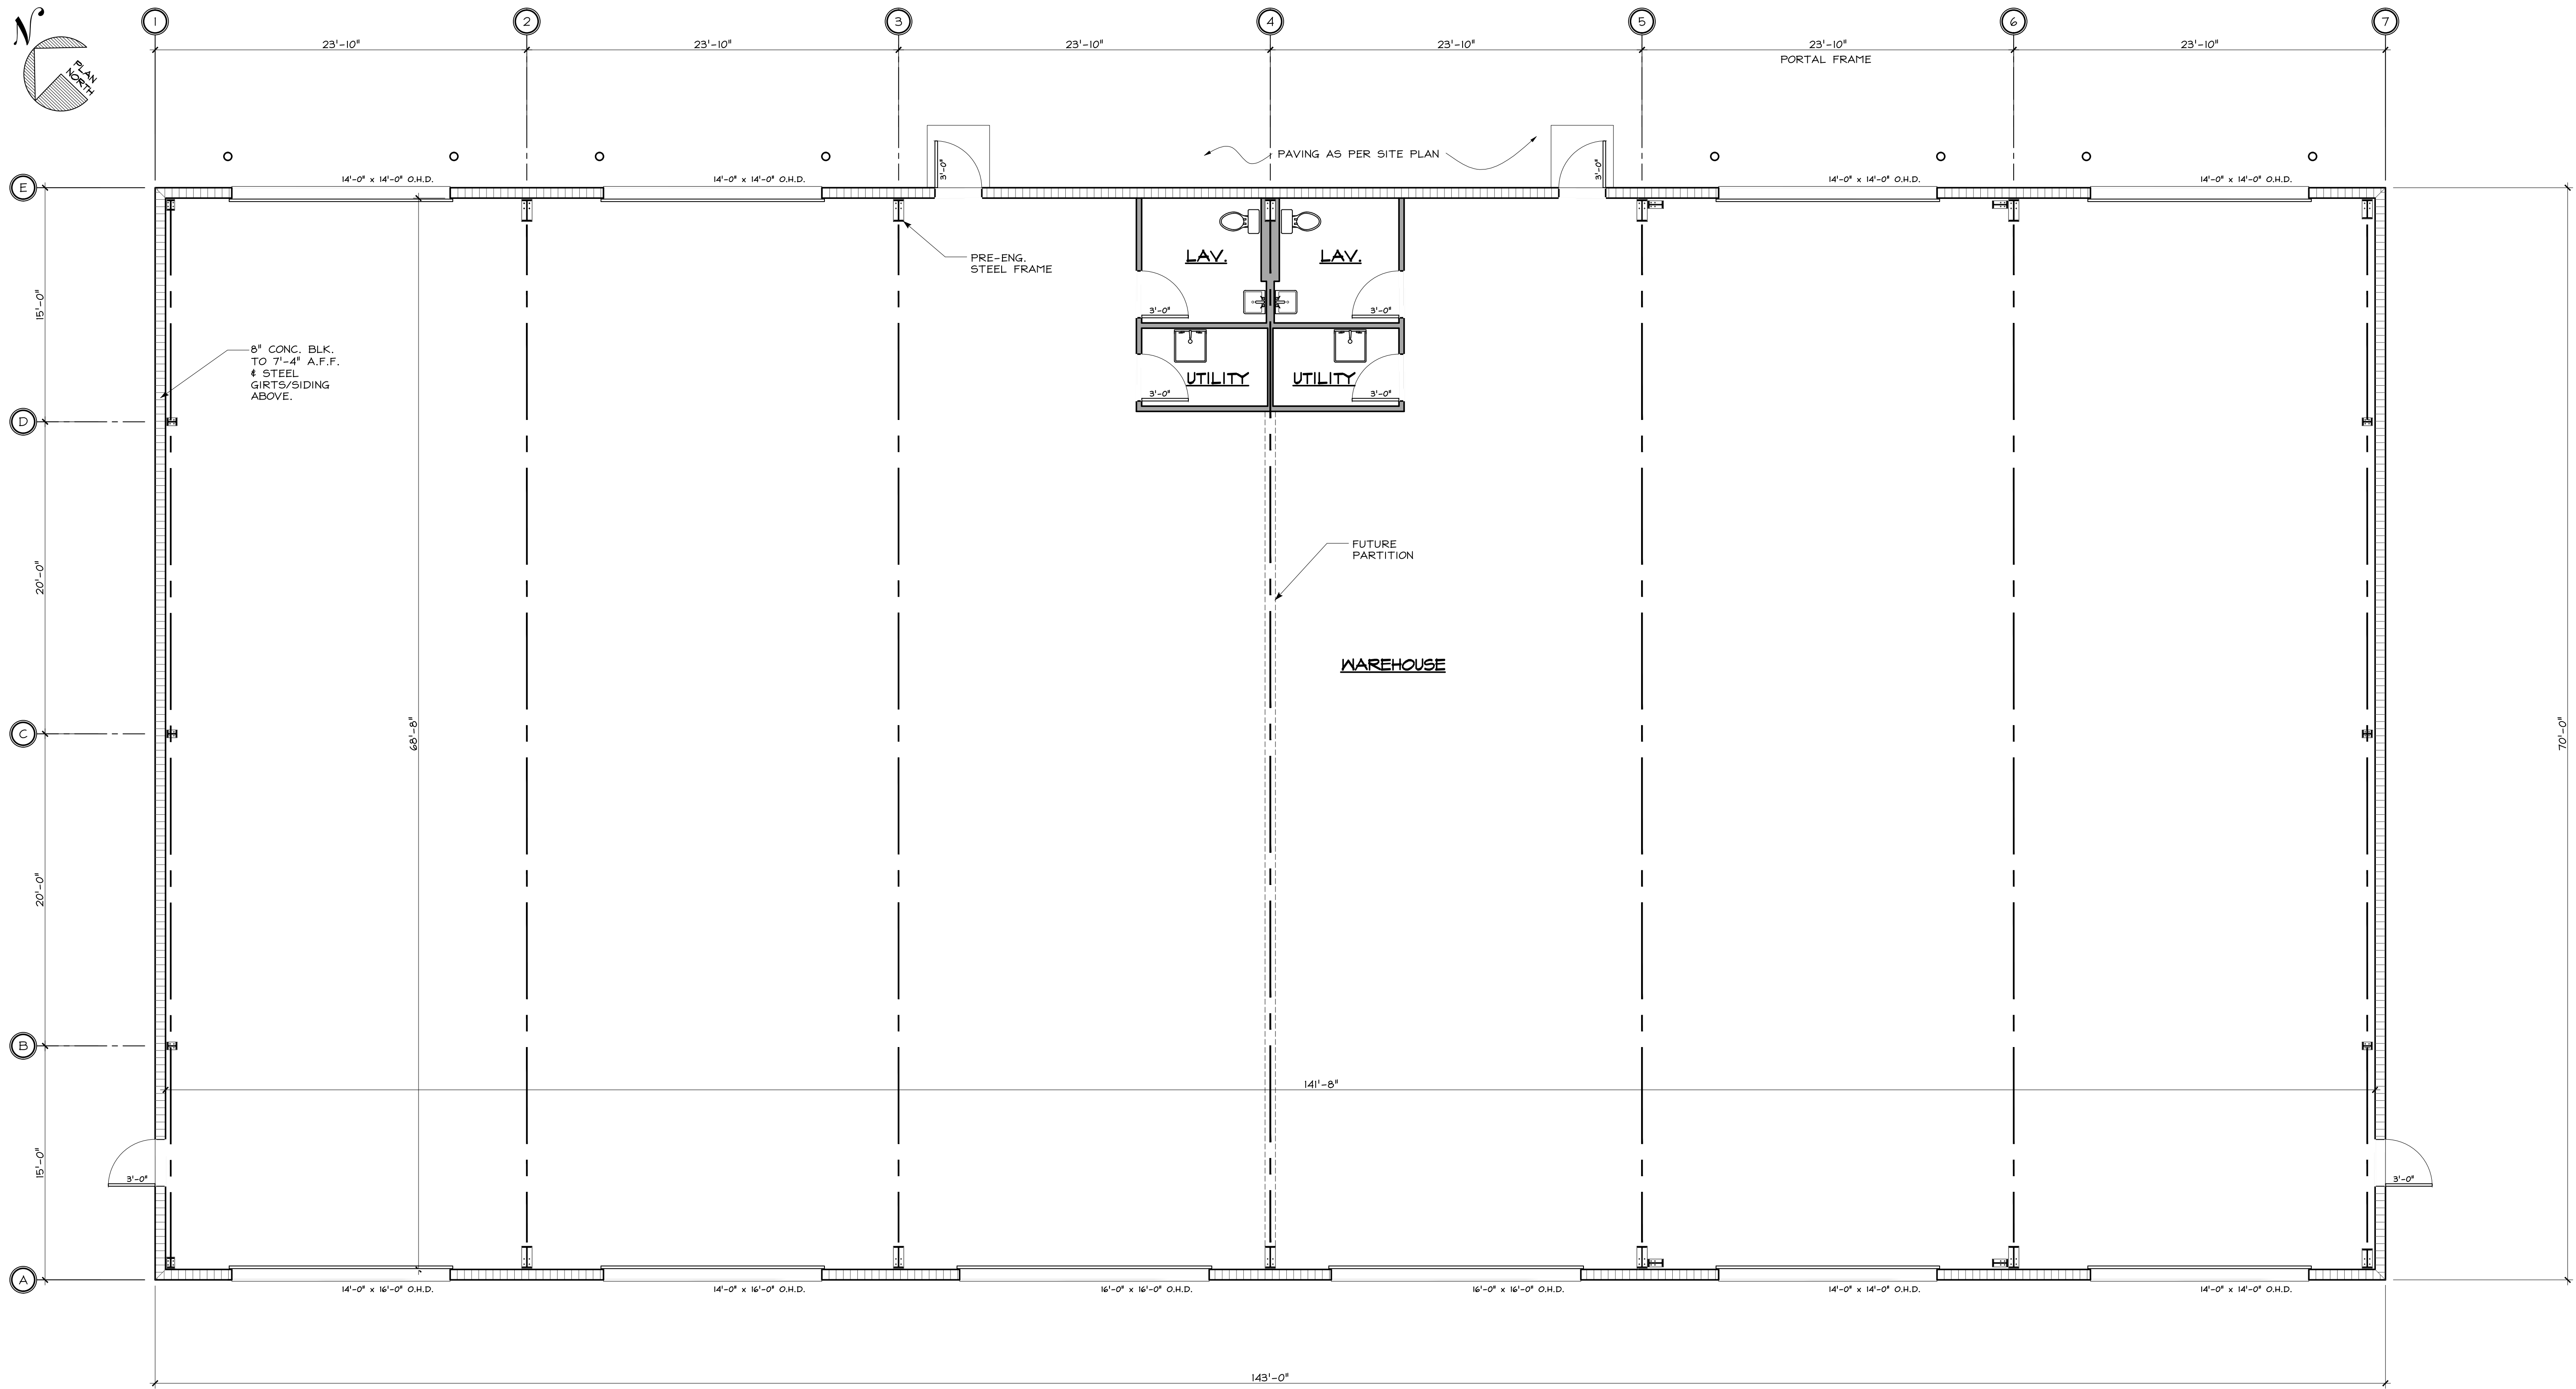

FIRST FLOOR PLAN

SCALE: 1/4" = 1'-0"
10,010 S.F.


LOT: 16
BLOCK: 4200

A-3

Charles Schaffer
 C 7620
 P 8615 B
 NY 023258-1

CHARLES SCHAFER ASSOCIATES LLC
 architect · planner

288 NEWTON-SPARTA ROAD • NEWTON • NEW JERSEY 07860 973-385-7355
 NEW BUILDING FOR:
MIKE SPEICHER
 62 OLD LEDGEMOOD RD., MT. OLIVE TWP., NJ

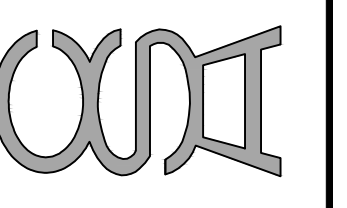

DATE	01-30-22
DRAWN BY	
CHECKED BY	