



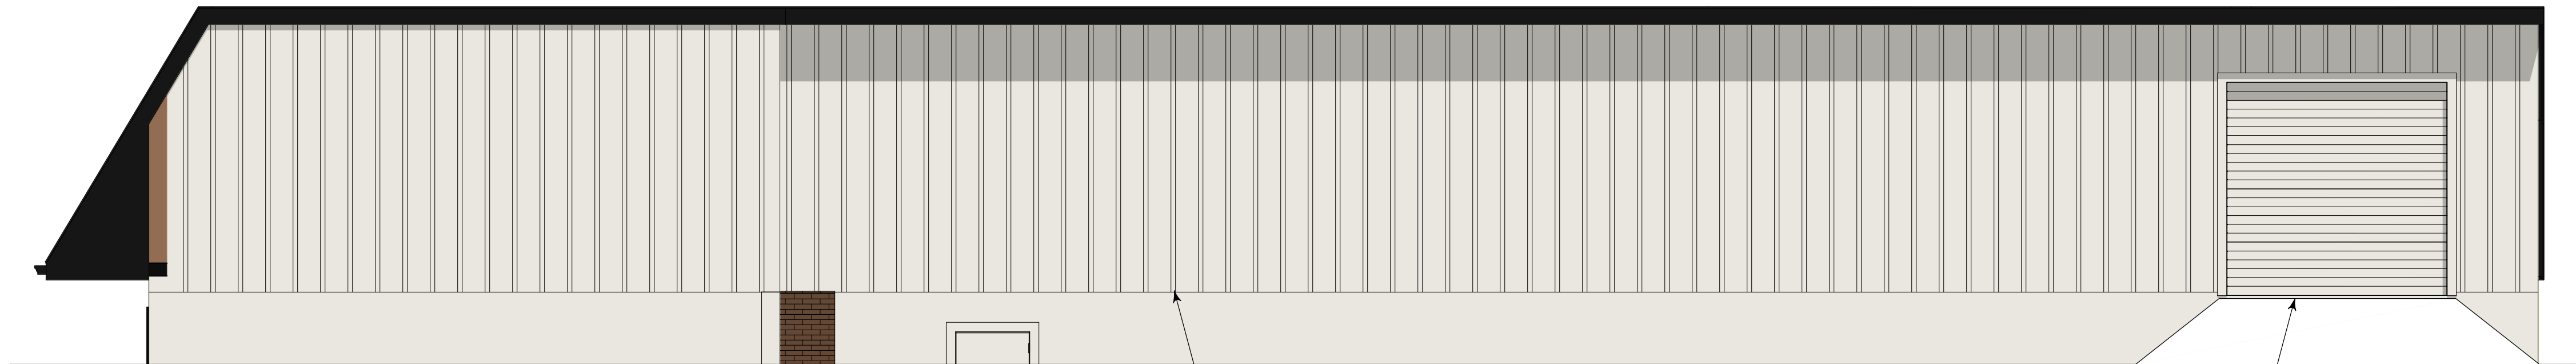


FRONT ELEVATION
SCALE: 1/4" = 1' - 0"

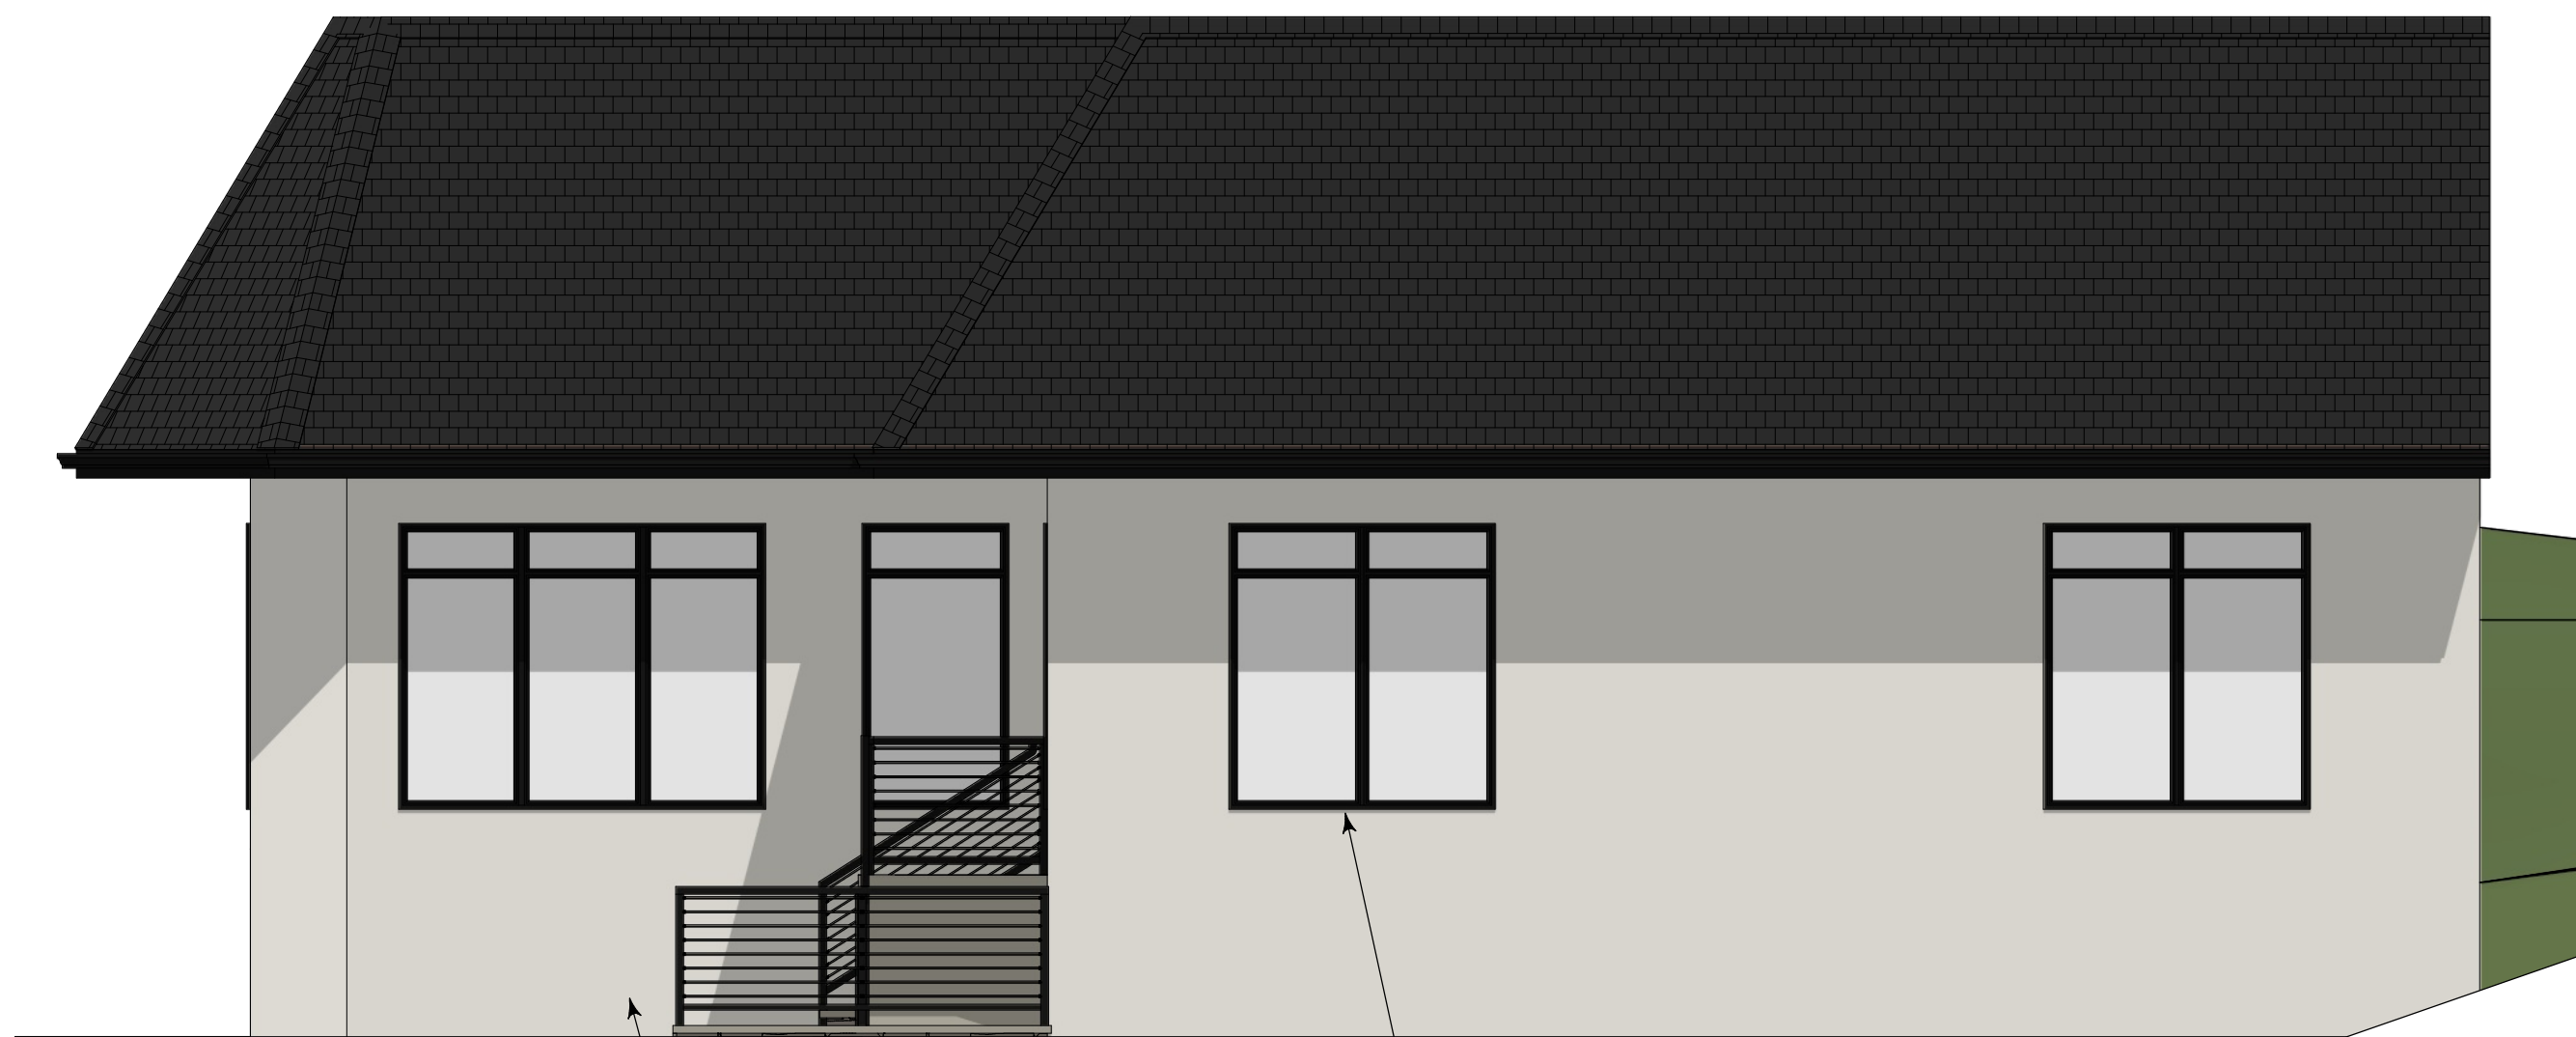

REAR ELEVATION
SCALE: 1/4" = 1' - 0"



RIGHT SIDE ELEVATION
SCALE: 1/4" = 1' - 0"

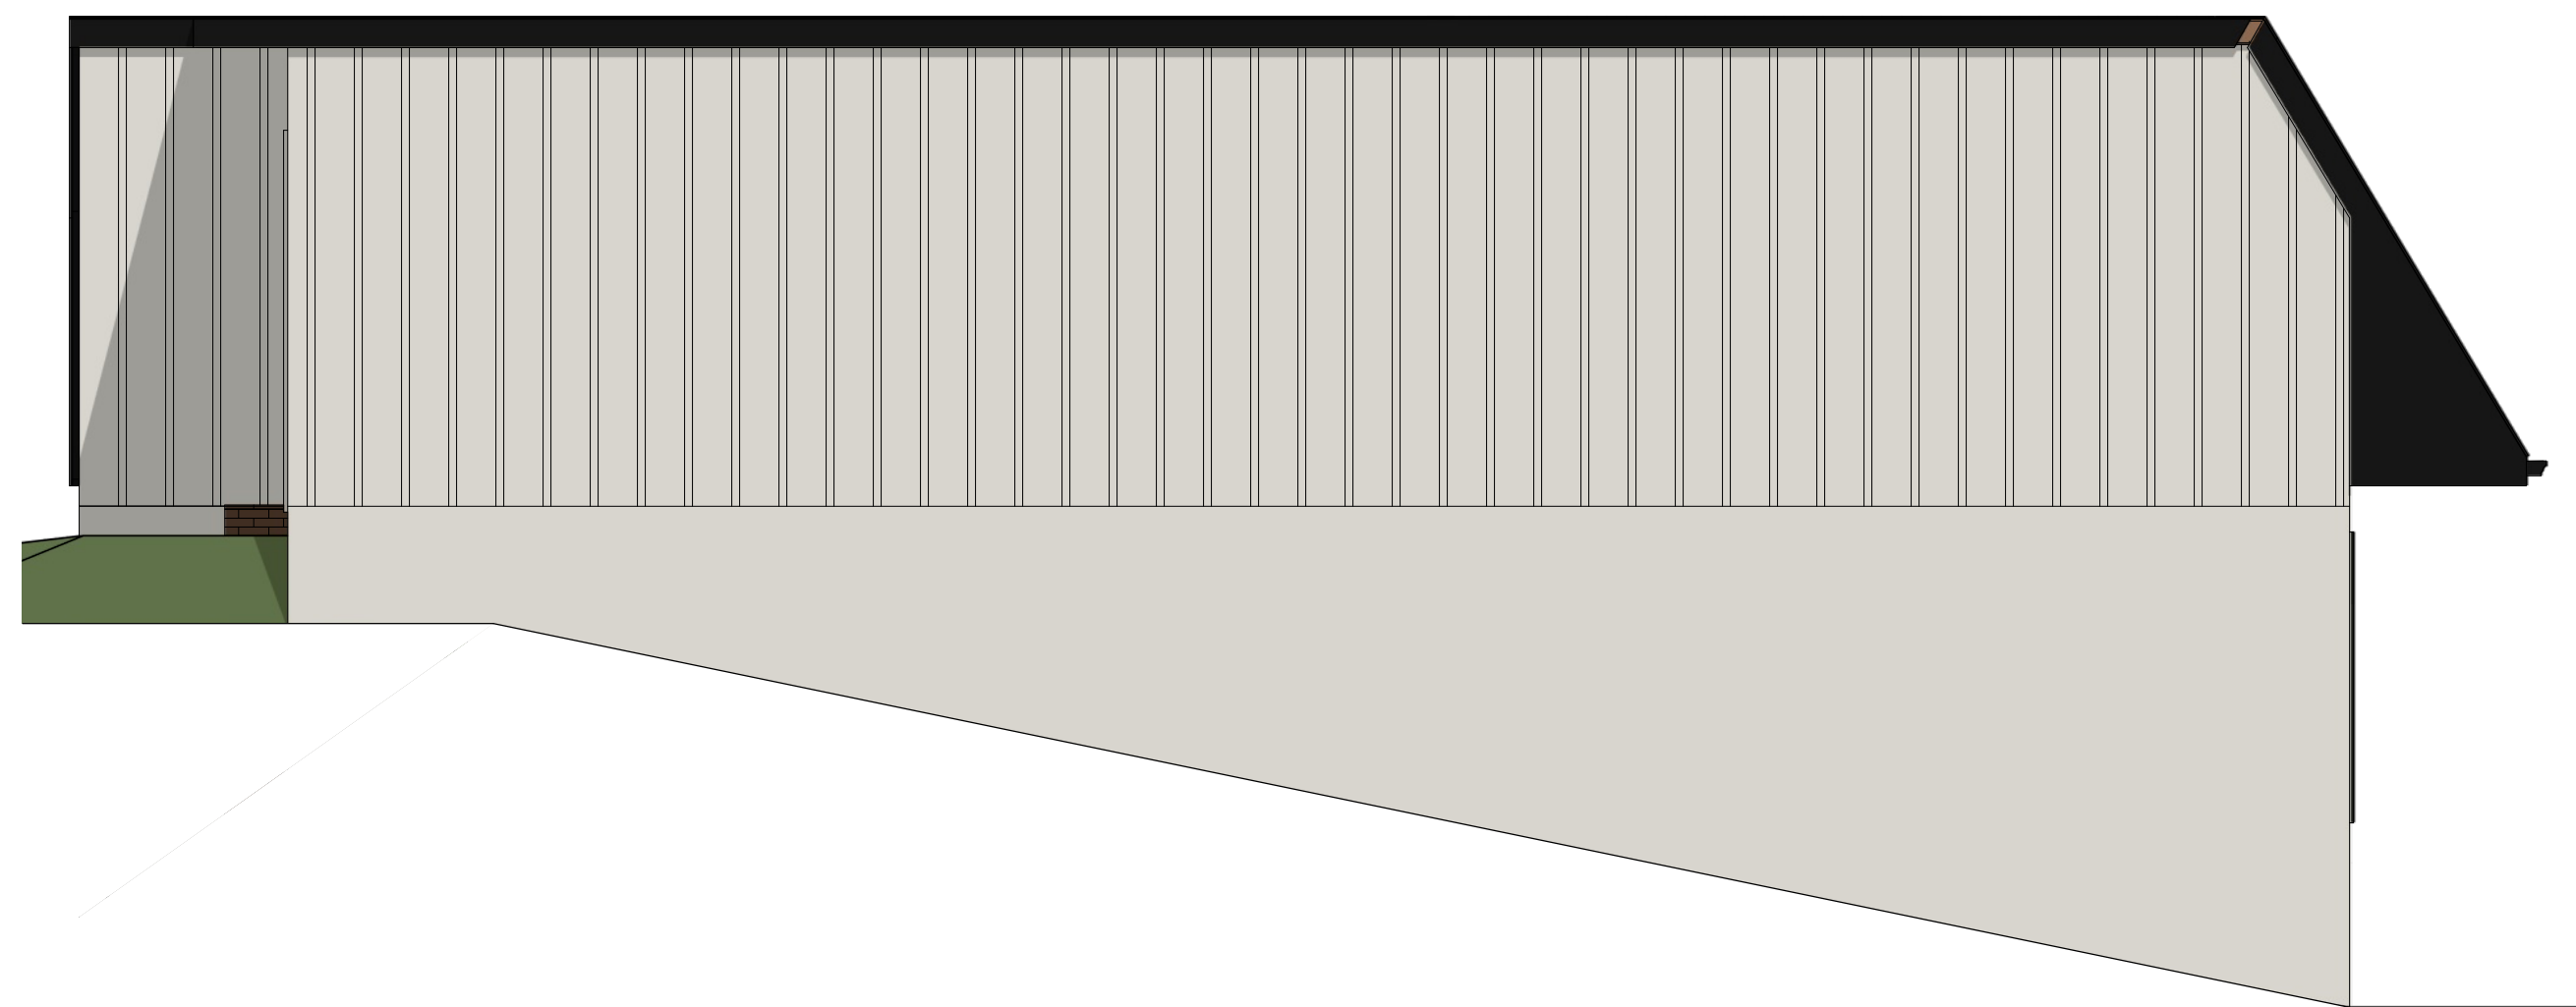

LEFT SIDE ELEVATION
SCALE: 1/4" = 1' - 0"

SIGN REQUIREMENTS		
	PERMITTED	PROPOSED
SIGN PANEL AREA	52.45 SQ. FT.	40 SQ. FT.

APPROVALS	
BOARD ENGINEER	DATE
BOARD CHAIRPERSON	DATE
BOARD SECRETARY	DATE

revision : 12-14-2022: ADD SIGN PANEL & SIGN REQUIREMENTS

Byrne Design Associates LLC.

architecture / design / planning

10 MAIN STREET • CHESTER, NJ 07930
PHONE (908) 878-0936
WILLIAMBYRNEAIA@AOL.COM

1712 NOVUM CHURCH ROAD • MADISON, VA 22715
PHONE (540) 541-2140

PROJECT: PROPOSED RENOVATIONS

325 RT. 46
BUDD LAKE, NJ


DATE: 5/23/22

JOB: 22013

SCALE: NOTED

SHEET: 1

WILLIAM P. BYRNE | ARCHITECT
NEW JERSEY | A 14692
VIRGINIA | C00935

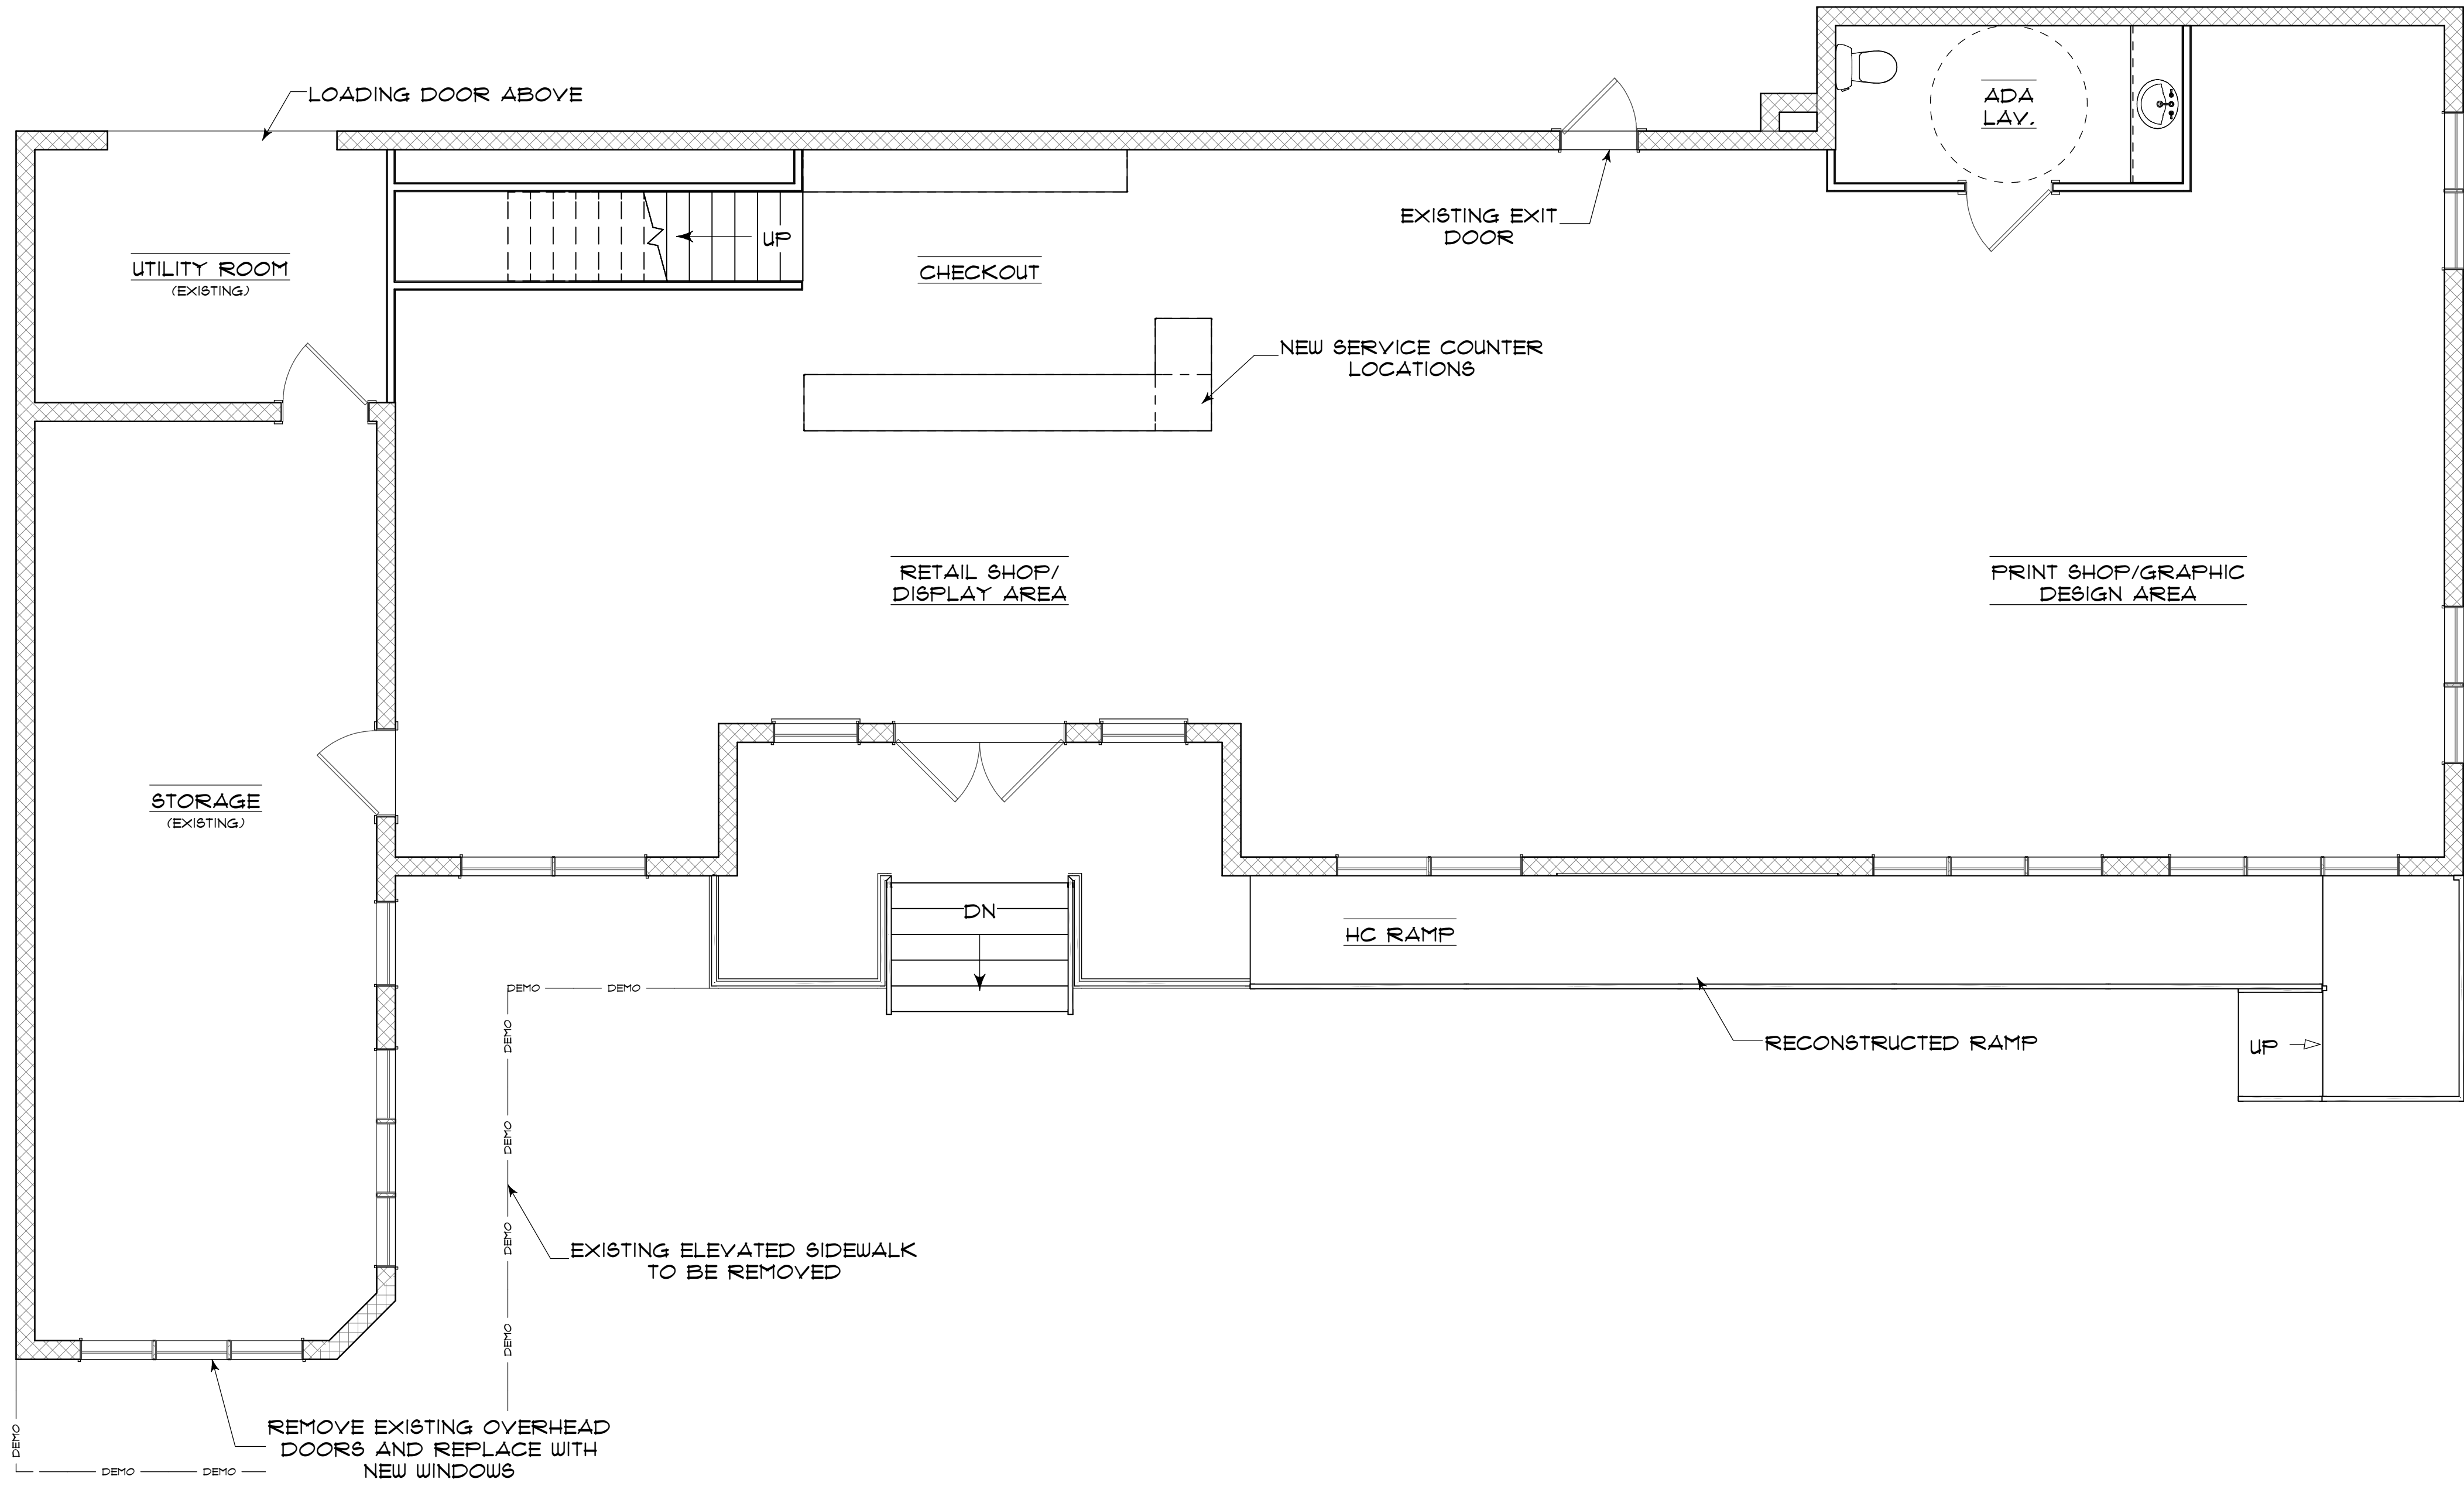

MAIN LEVEL FLOOR PLAN
SCALE: 1/4" = 1' - 0"

DATE: 5/23/22

JOB: 22013

SCALE: NOTED

SHEET: *

2

PROJECT: PROPOSED RENOVATIONS

325 RT. 46

BUDD LAKE, NJ

WILLIAM P. BYRNE | ARCHITECT
NEW JERSEY | A 14692
VIRGINIA | C00935

Byrne Design Associates LLC.

architecture / design / planning

10 MAIN STREET • CHESTER, NJ 07930


PHONE (908) 878-0936

WILLIAMBYRNEAIA@AOL.COM

1712 NOVUM CHURCH ROAD • MADISON, VA 22135

PHONE (540) 541-2140

revision : 01-20-2023: CHANGE OF TENANT PLAN
REVISIONS

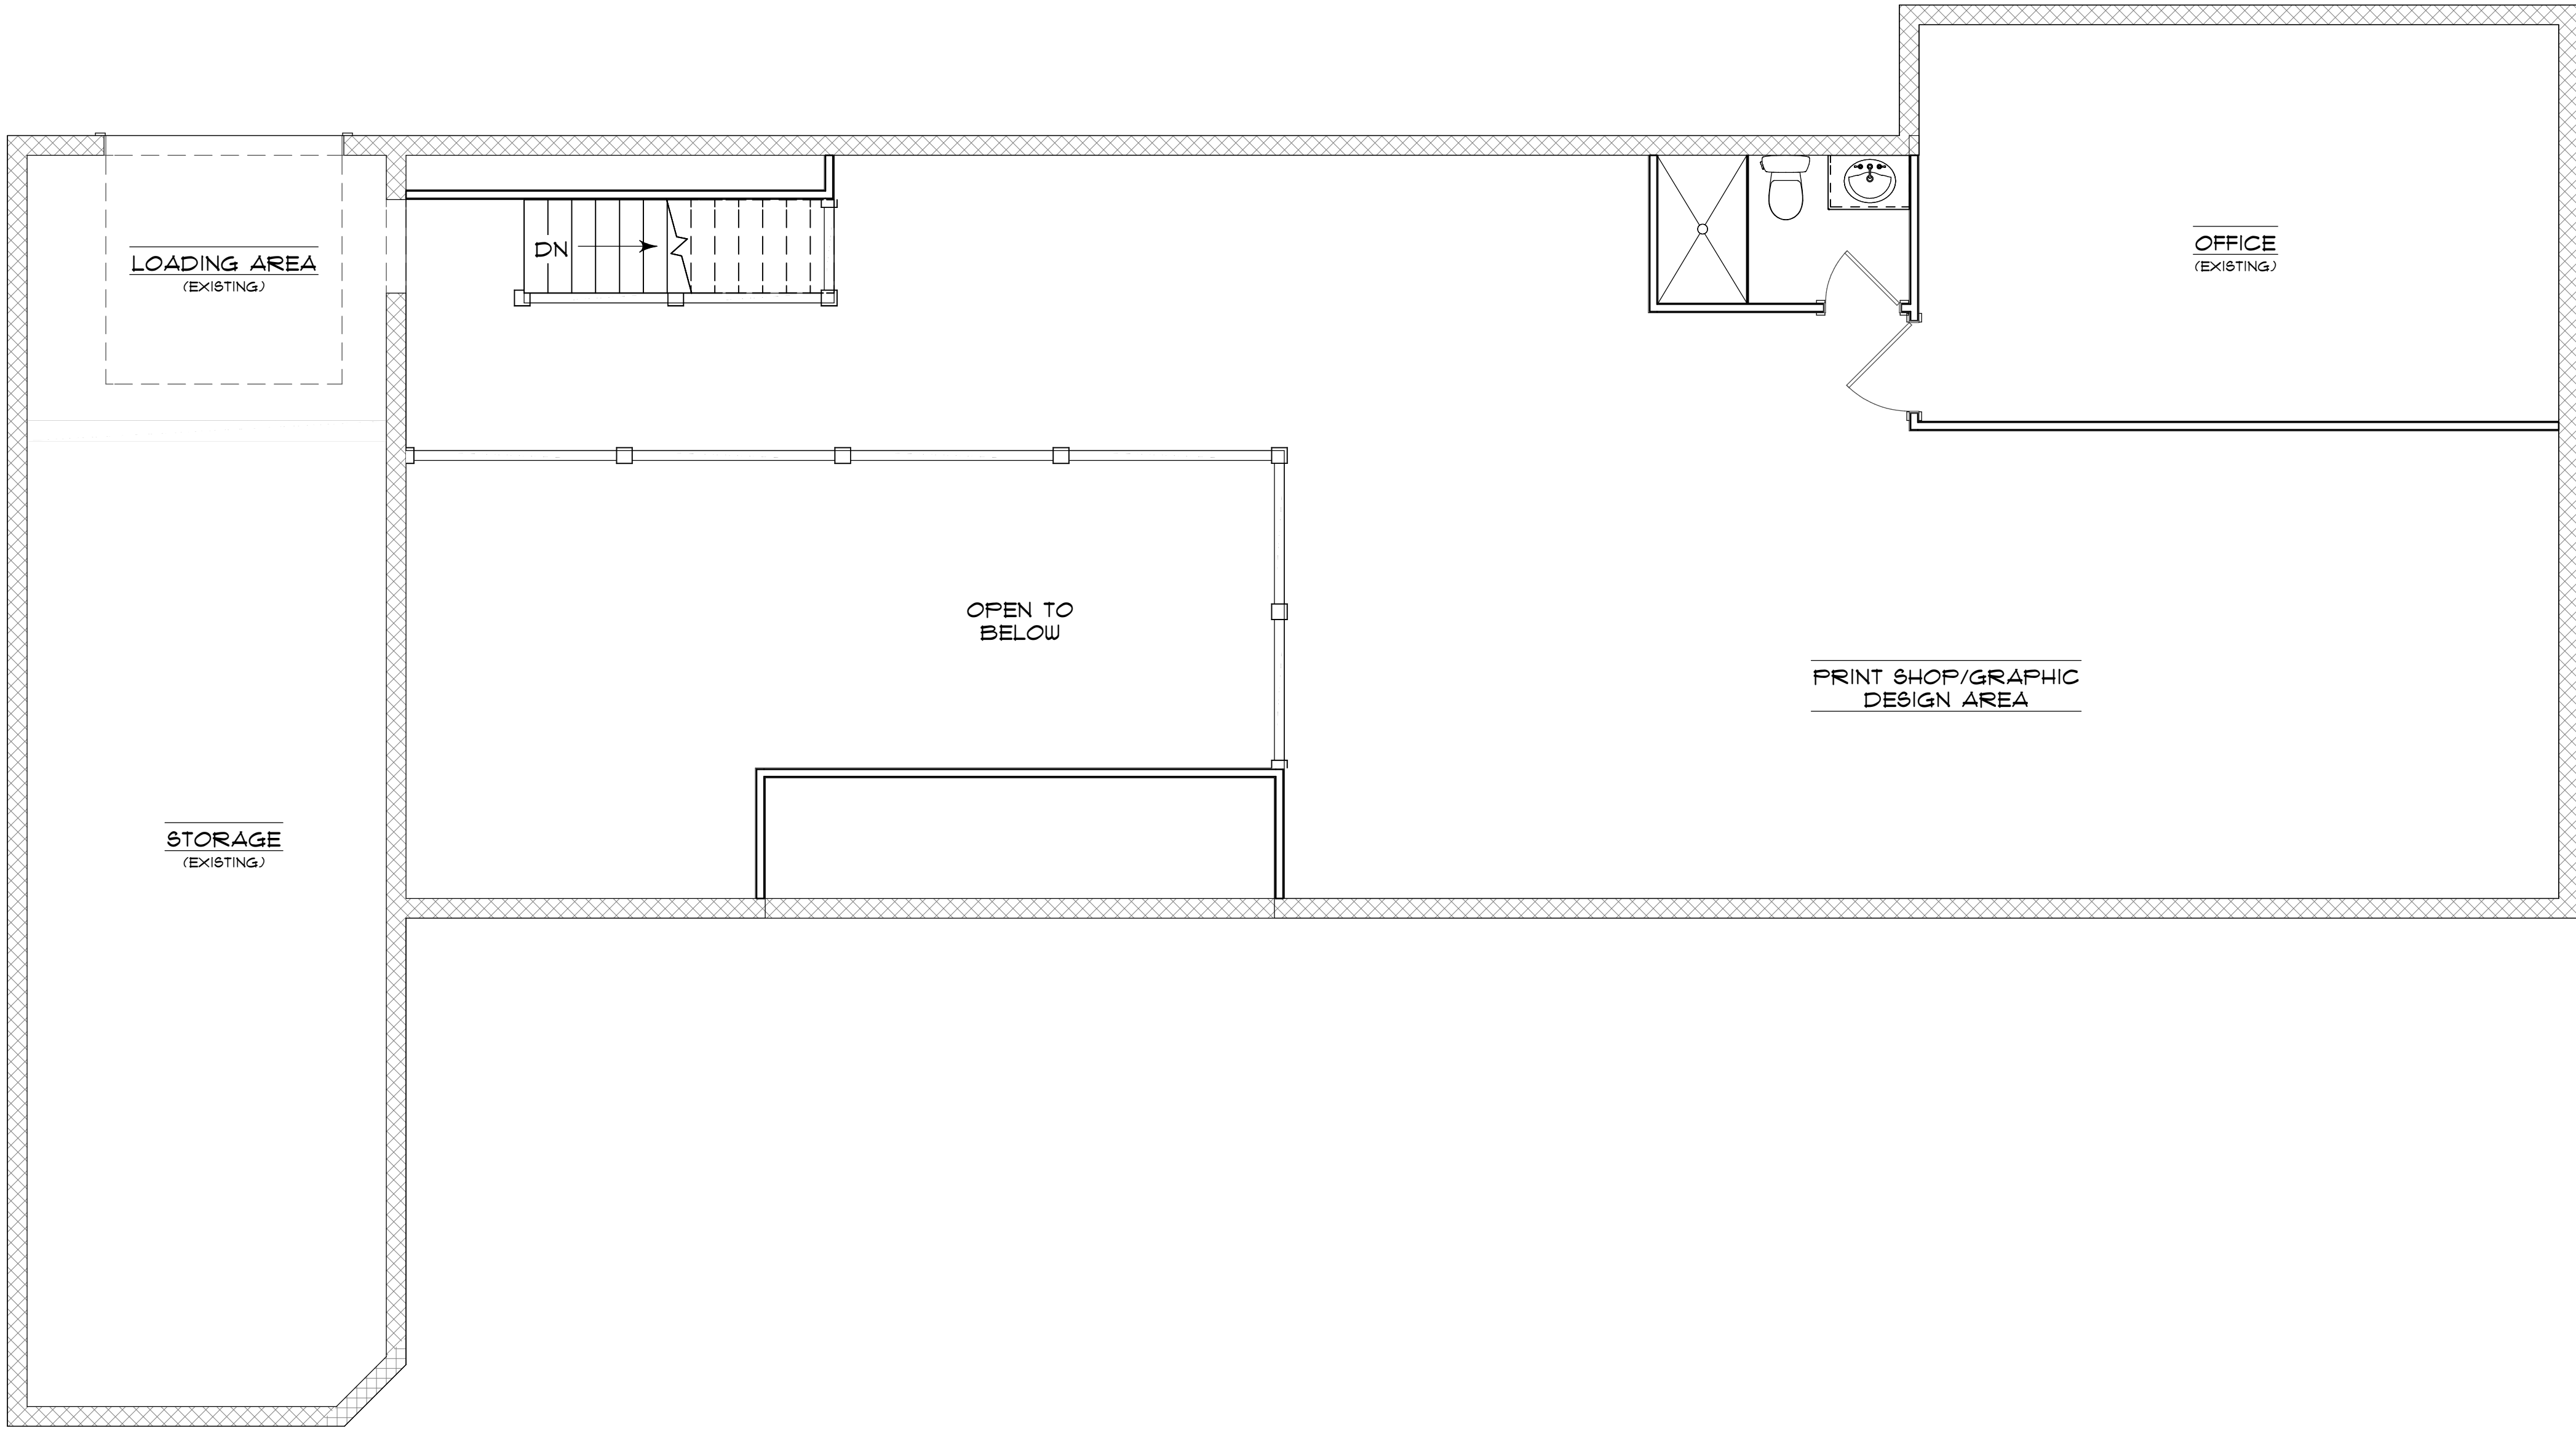

UPPER LEVEL FLOOR PLAN
SCALE: 1/4" = 1' - 0"

DATE: 5/23/22

JOB: 22013

SCALE: NOTED

SHEET: •

3

PROJECT: PROPOSED RENOVATIONS

325 RT. 46
BUDD LAKE, NJ

WILLIAM P. BYRNE | ARCHITECT
NEW JERSEY | A 14692
VIRGINIA | C00935

Byrne Design Associates LLC.
architecture / design / planning

10 MAIN STREET • CHESTER, NJ 07930

PHONE (908) 879-0936

WILLIAMBYRNEAIA@AOL.COM

1712 NOVUM CHURCH ROAD • MADISON, VA 22735

PHONE (540) 541-2140

revision : 01-20-2023: CHANGE OF TENANT PLAN
REVISIONS



Byrne Design Associates LLC.
architecture / design / planning
10 MAIN STREET • CHESTER, NJ 07930
PHONE (908) 878-0936
WILLIAMBYRNEAIA@AOL.COM

1112 NOVUM CHURCH ROAD • MADISON, VA 22135
PHONE (540) 541-2140

PROJECT: PROPOSED RENOVATIONS
325 RT. 46
BUDD LAKE, NJ

DATE: 5/23/22
JOB: 22013
SCALE: NOTED
SHEET: 4

WILLIAM P. BYRNE | ARCHITECT
NEW JERSEY | A 14692
VIRGINIA | 609935