



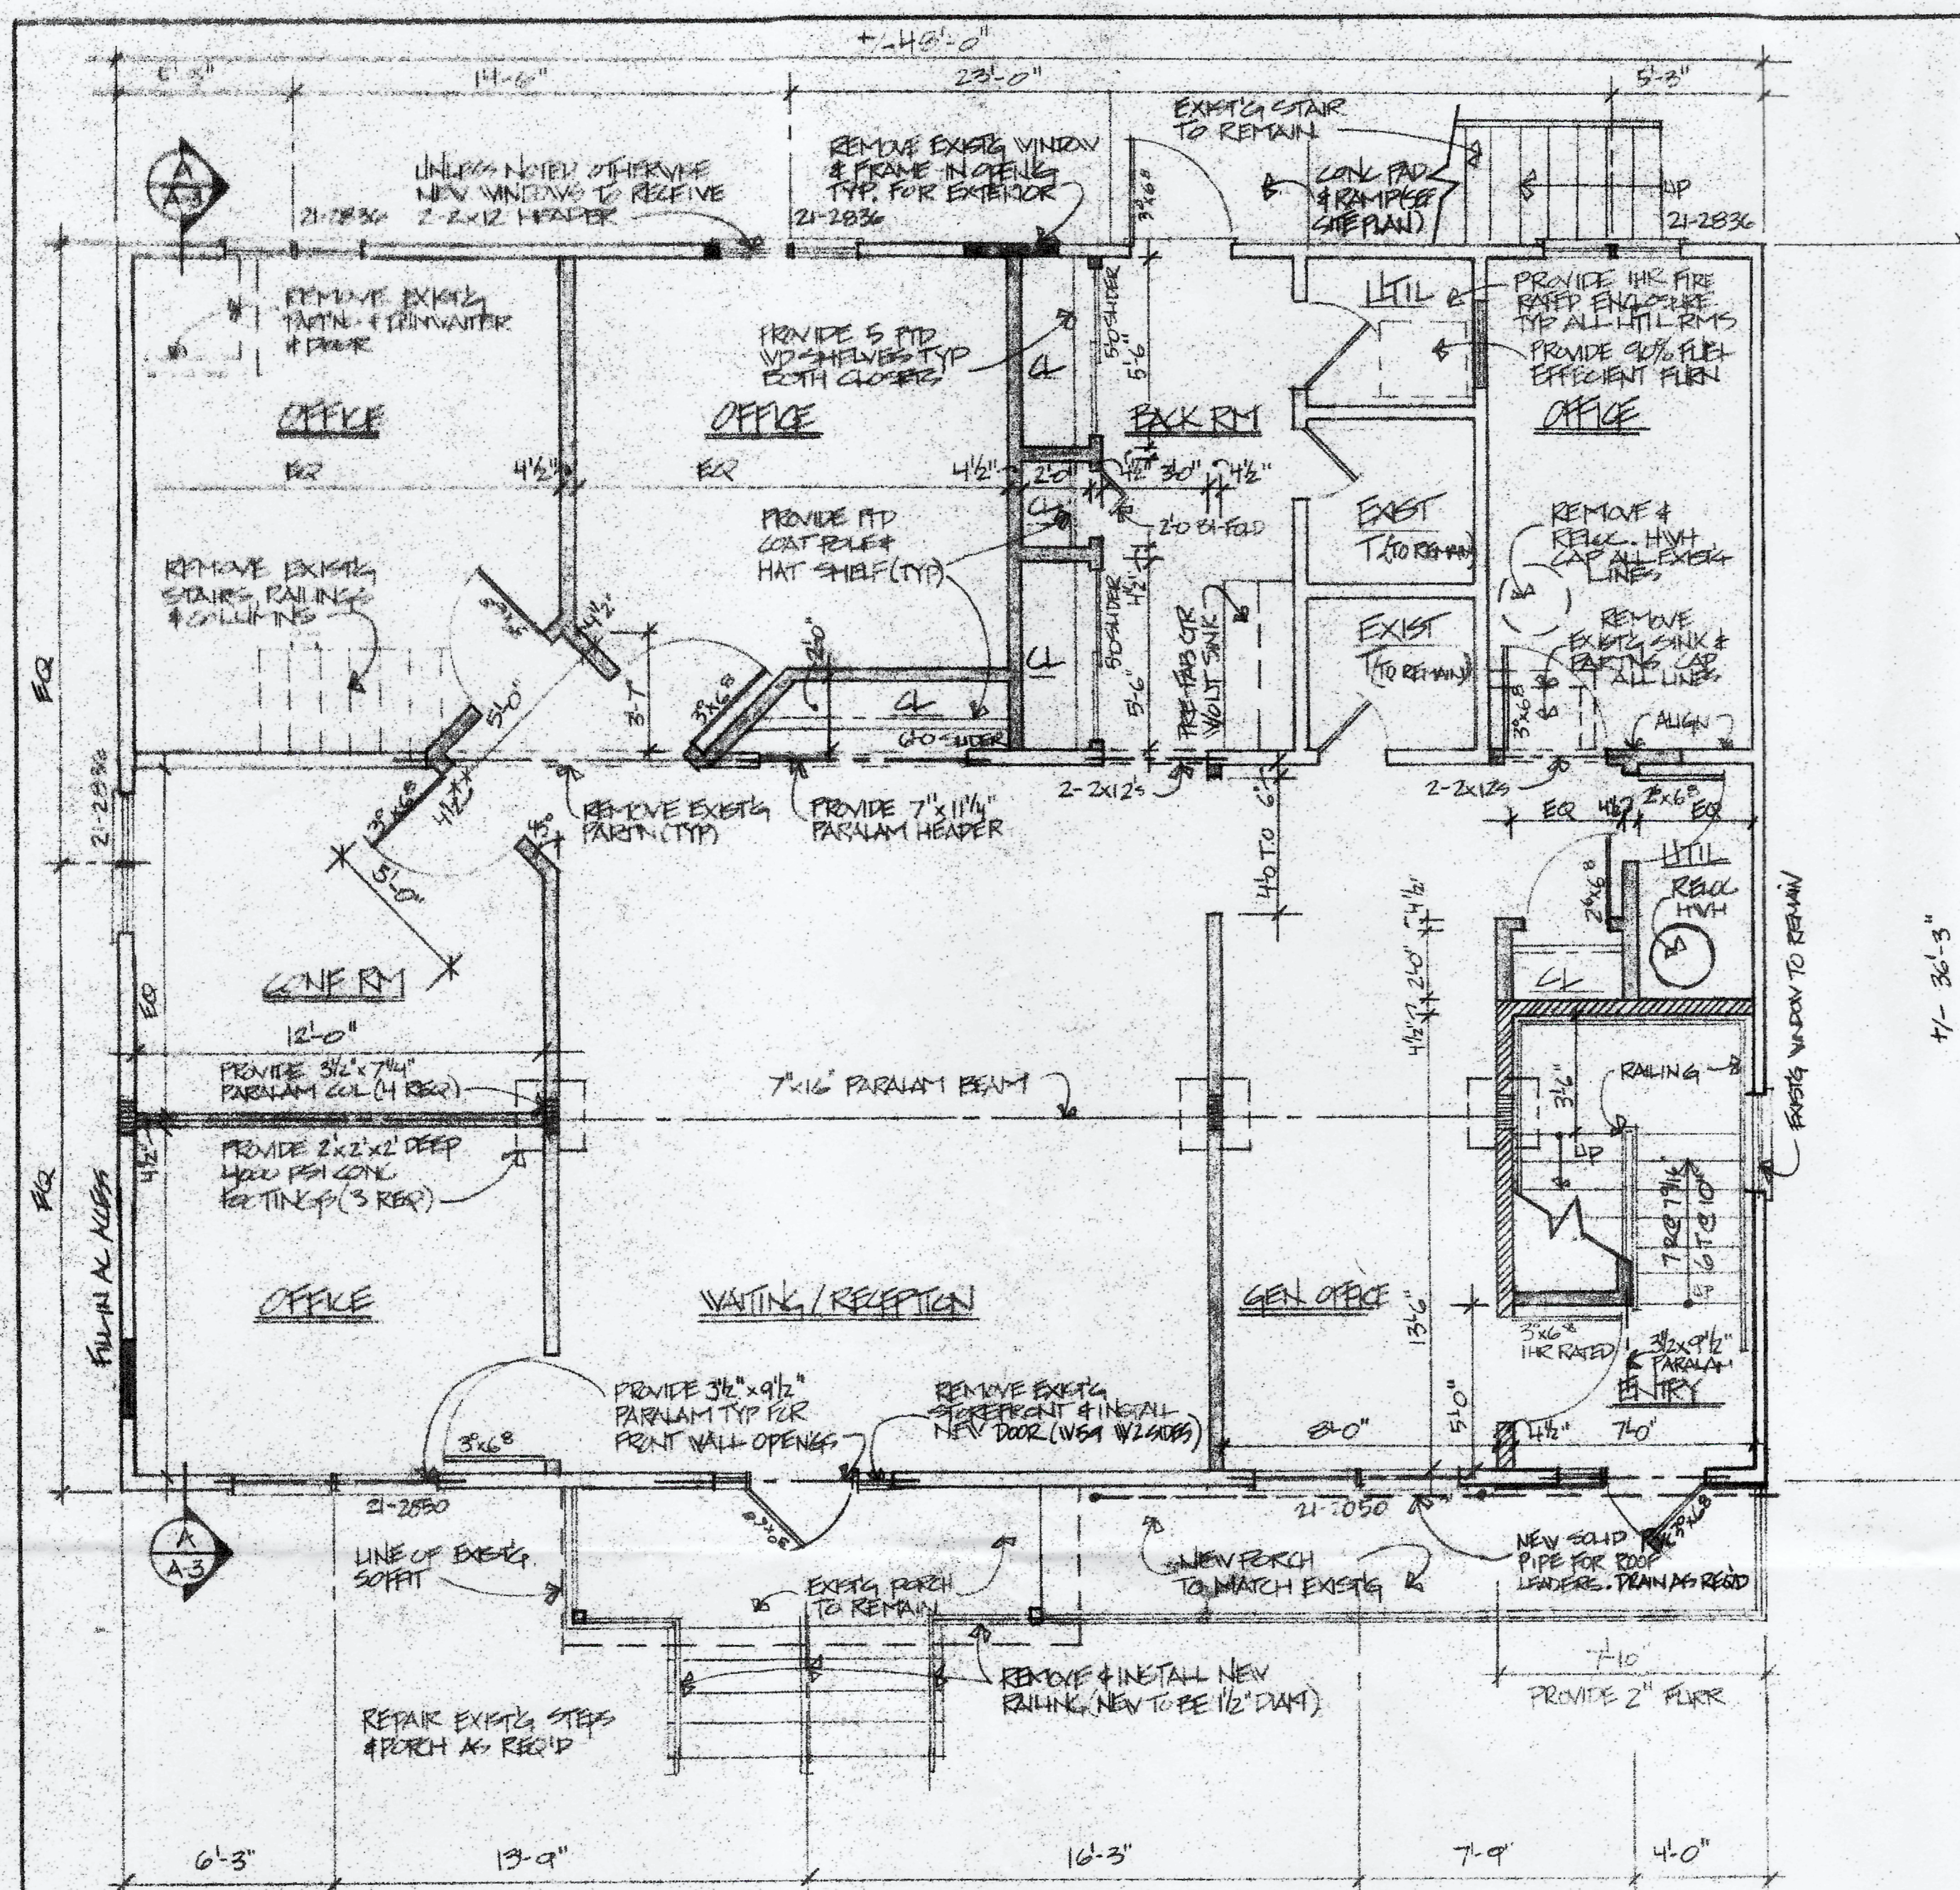

FIRST FLOOR PLAN

NOTES

- 1) ALL WORK SHALL BE IN ACCORDANCE W/ THE REGULATIONS & REQUIREMENTS OF N.J. UNIFORM CONSTRUCTION CODE & ALL LOCAL ORDINANCES
- 2) FRAMING LUMBER SHALL BE: E-1, 1x6x10 SPS = 1200 PER MIN
- 3) ALL CONCRETE SHALL HAVE A MIN. COMPRESSIVE STRENGTH AS NOTED ON DRAWINGS
- 4) WINDOW NOS REFER TO WEATHERSHIELD
- 5) GUTTER-CLIP FLOOR TO JOISTS
- 6) ALL DIMENSIONS ARE FROM FINISHED WALL TO FINISHED WALL
- 7) REMOVE EXCESS BACKBOARD HEAT
- 8) ALL HEADERS TO BE 2-2x2 UNLESS NOTED OTHERWISE
- 9) PROVIDE NON-SLIP MAT IN ENTRY & BACKROOM UTILITIES CARPET ALL OTHER AREAS
- 10) CONTRACTOR TO PAINT ALL FLAT WHITE WALL-COLOR TO BE SELECTED BY OWNER
- 11) ALL INTERIOR DOORS & HARDWARE TO MATCH EXTERIOR
- 12) PROVIDE 1 HR FIRE RATED ENCLOSURE AROUND UTILITY ROOMS

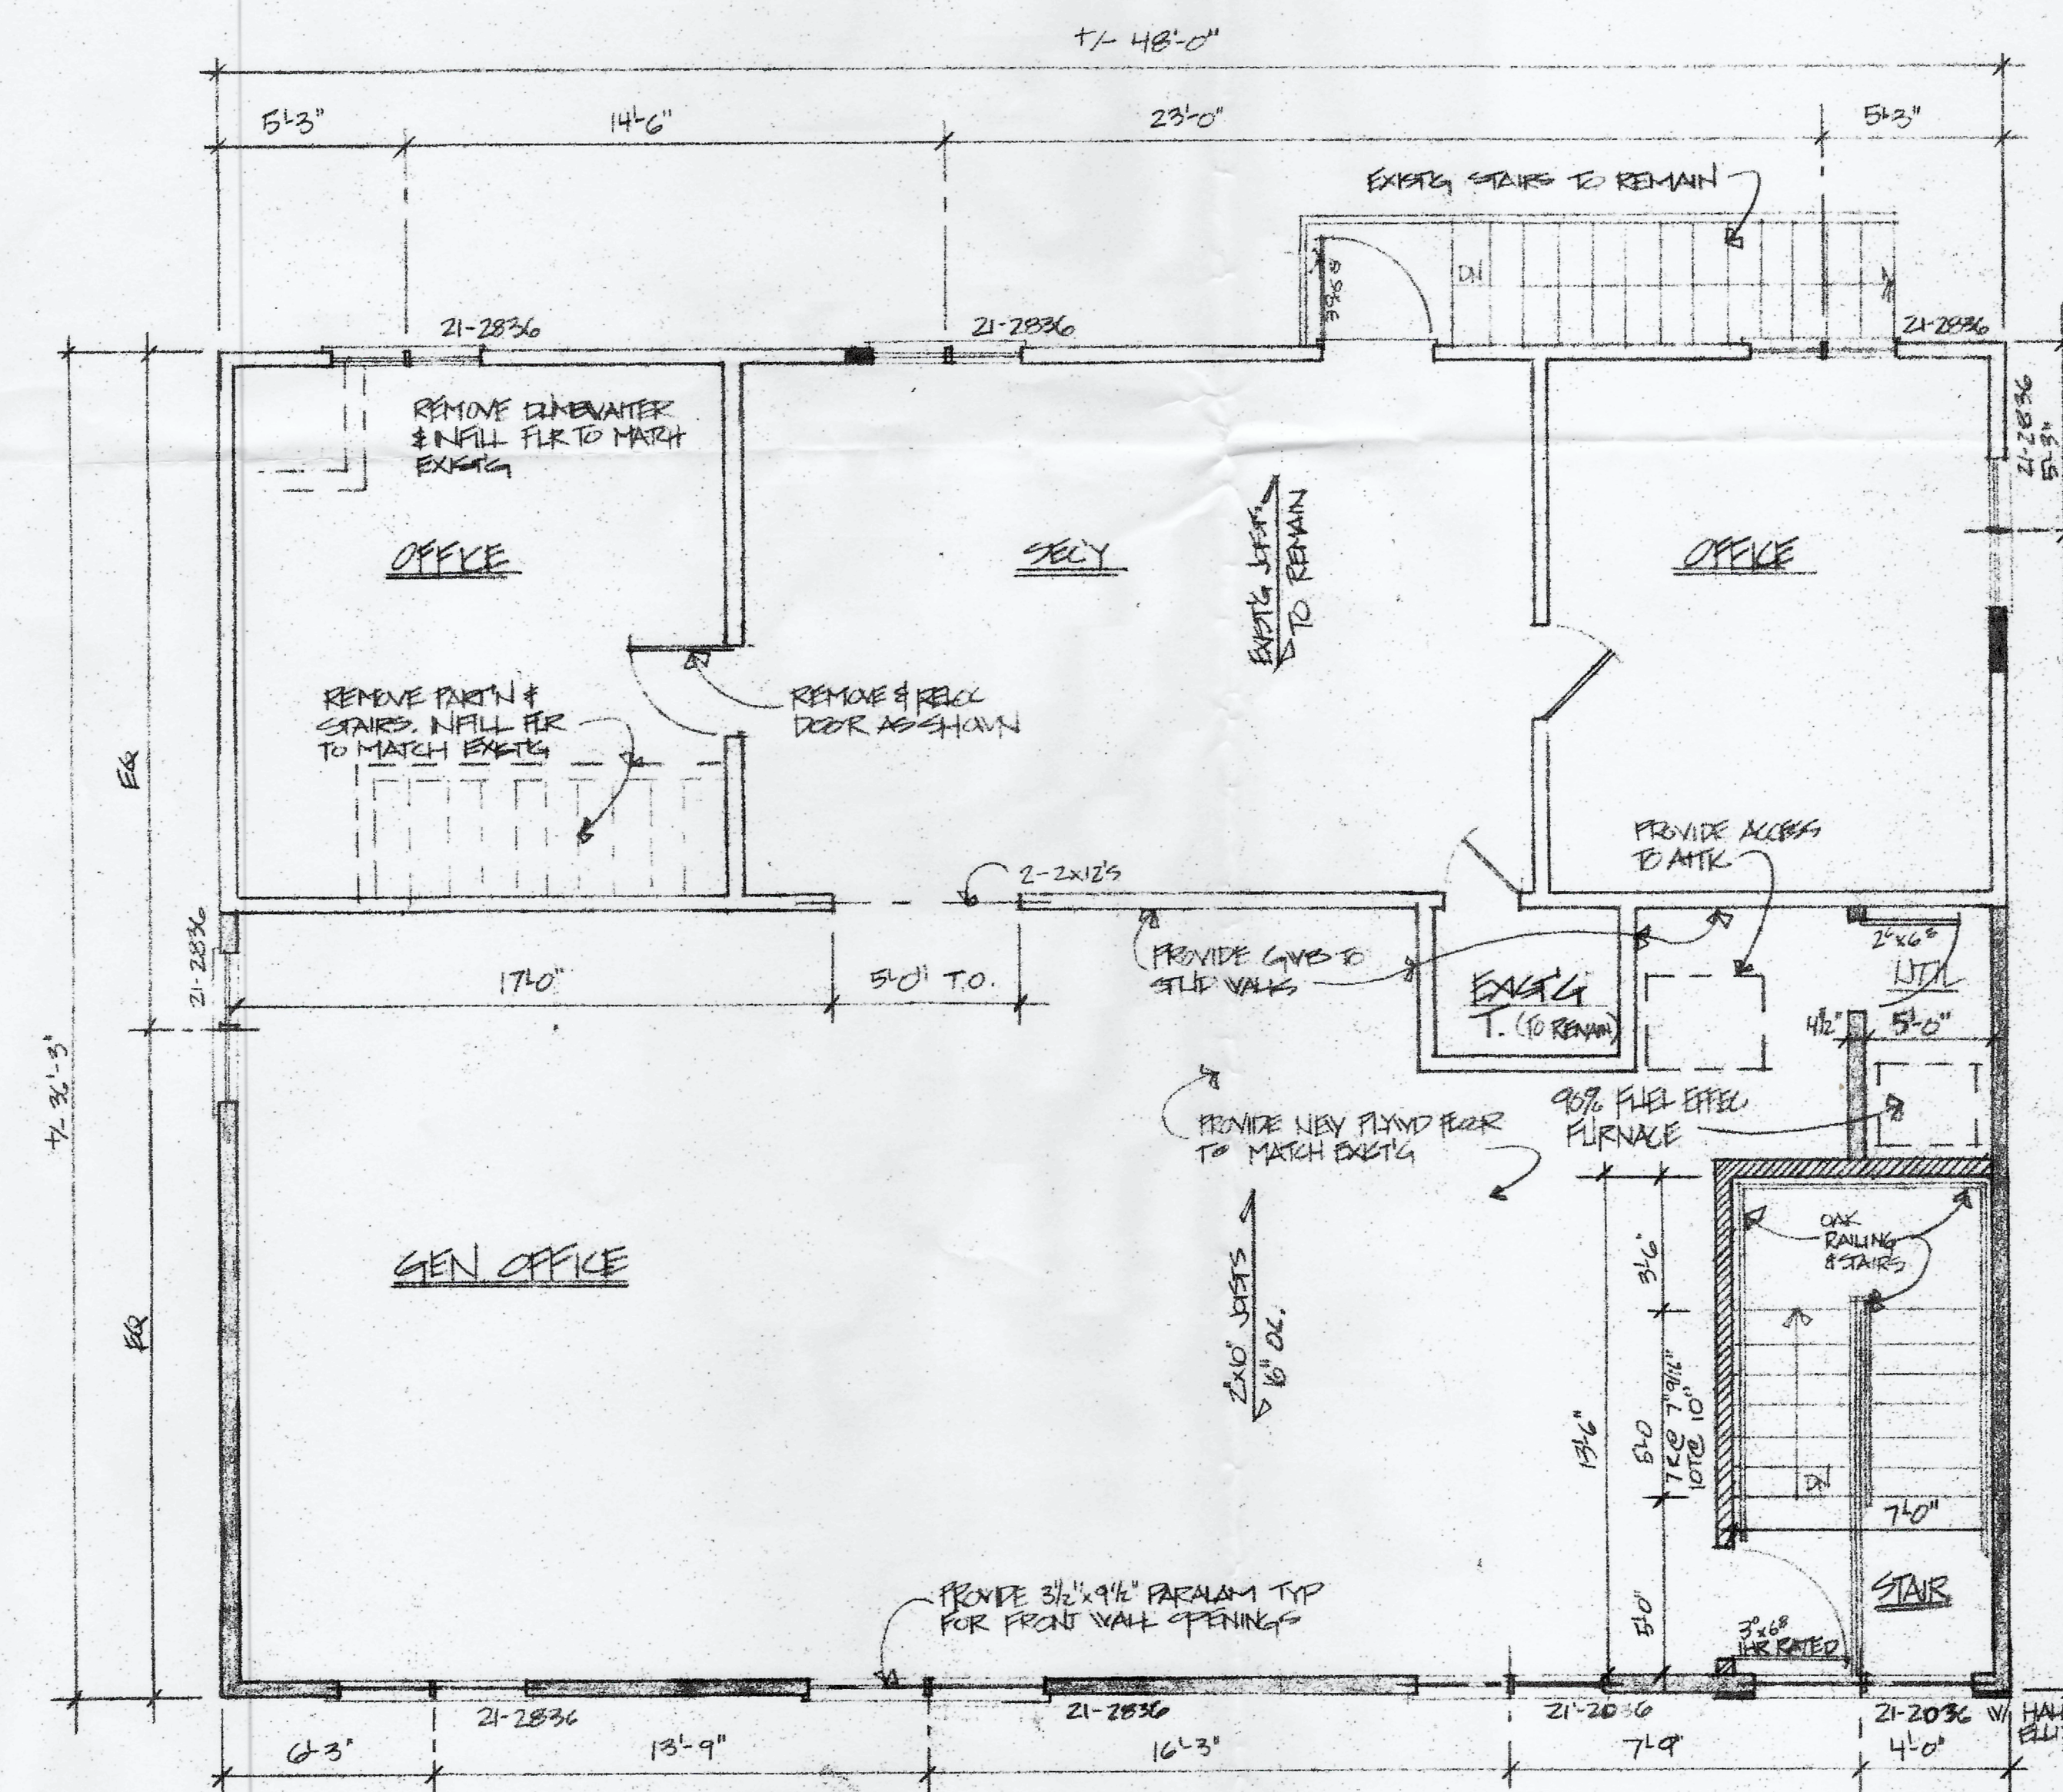

SECOND FLOOR PLAN

[illegible]

1970-1971

LOT 4 BLOCK 7700
TOWNSHIP OF MT OLIVE
HARRISBURG, IN

Alan S. Andreas, R. A.
22 Meadow Pond Road
Hardyston, N.J. 07419
N.J. Lisence No. AL13151

sheet title
CONSTRUCTION PLANS

date 7/1/97	job # 97-04
scale 1/4"=1'-0"	sheet # A-2 2 of 5
drawn ASA	
checked ASA	