

DATE 7-1-21	SCALE NOTED
CADD No. master	BY reob


**MODIFICATION FOR
KHAN MARKET, LLC
67 US. HIGHWAY 46
MOUNT OLIVE, NJ
ELEVATIONS**

PROJECT No.
2021-69


SHEET No.
ZONING-2

O'BRIEN ARCHITECTS INC.
A R C H I T E C T U R E plus
P.O. BOX 361 19 MAIN ST. BLAIRSTOWN NEW JERSEY 07925


PA RA 403708

 


RAYMOND E. O'BRIEN RA.
N.J. AI 12606

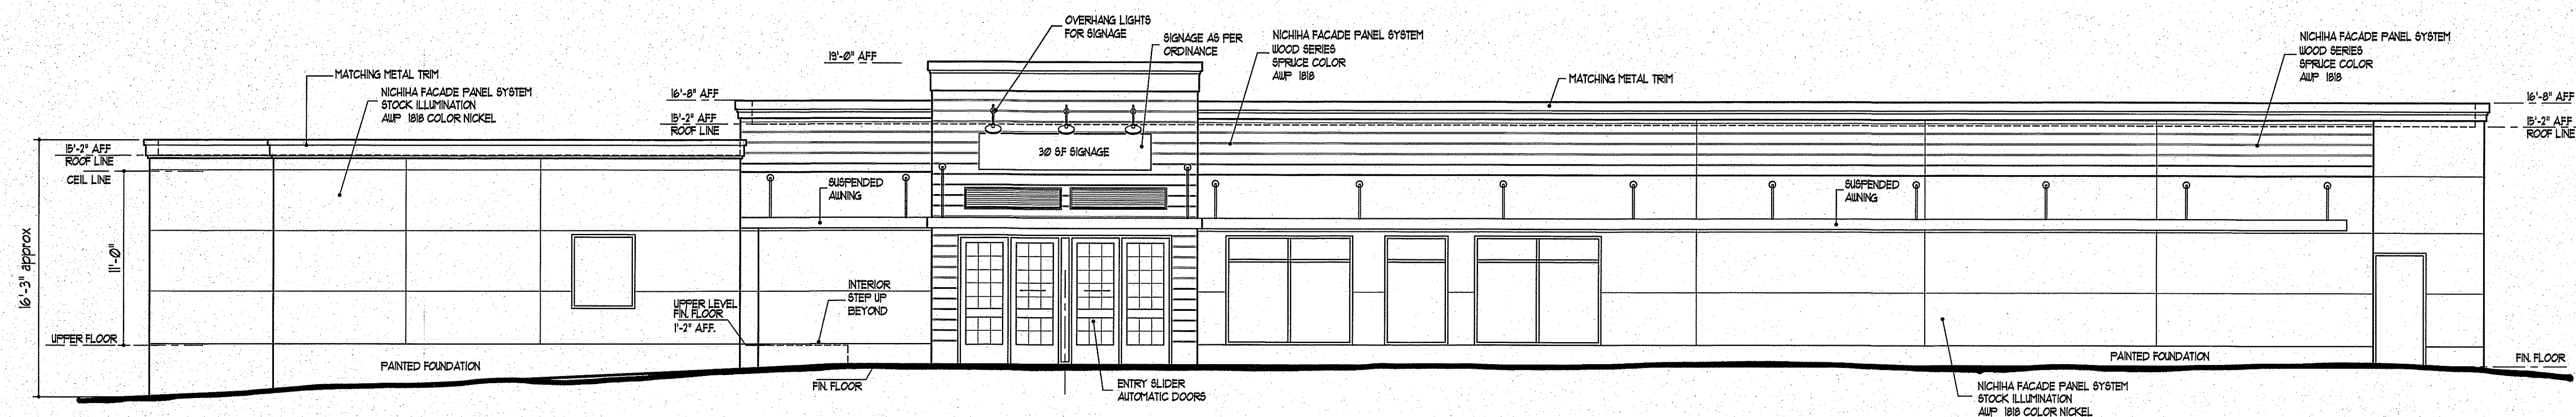


1 FRONT ELEVATION
SCALE: 3/16" = 1'-0"

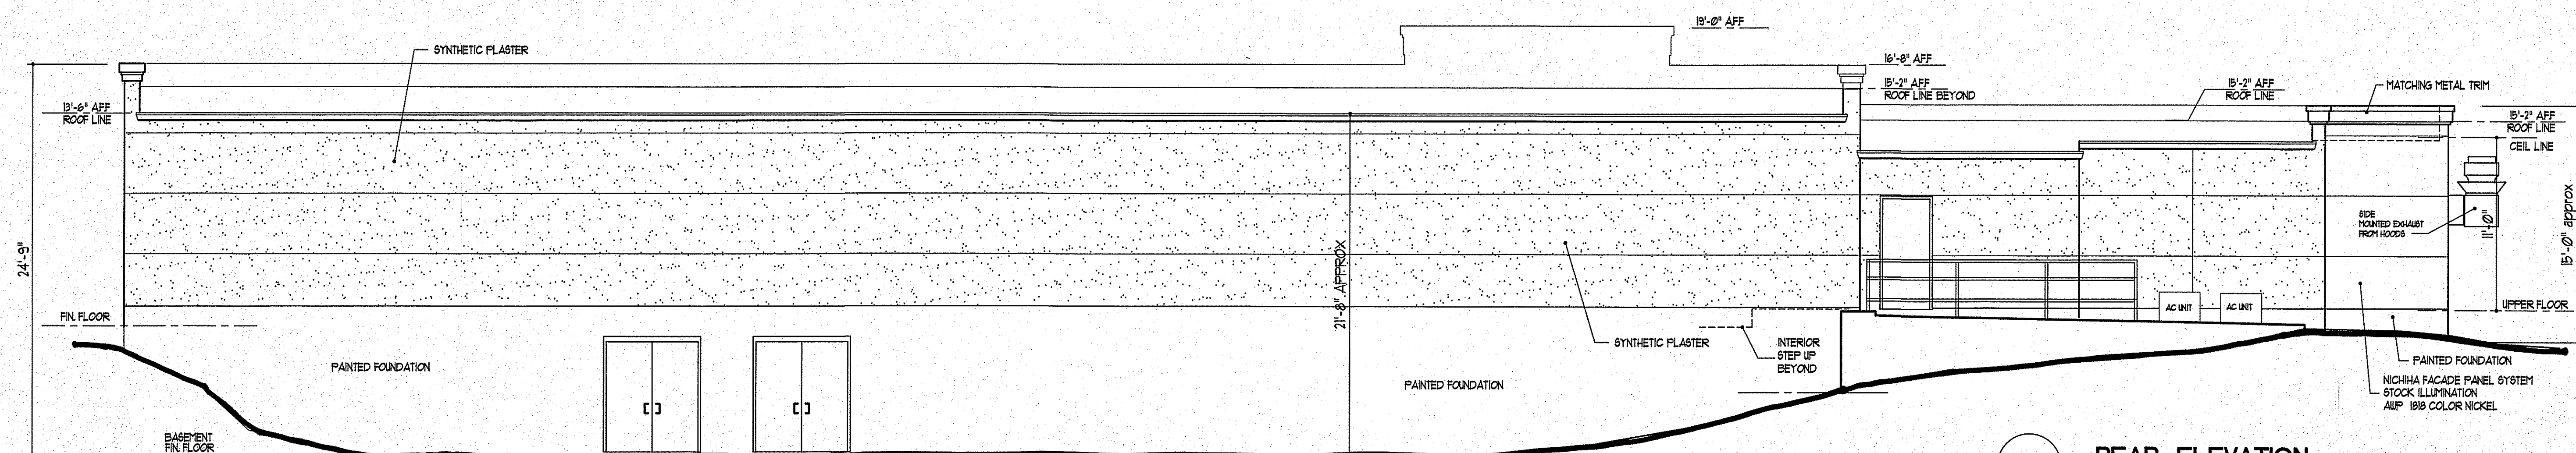

2 REAR ELEVATION
SCALE: 3/16" = 1'-0"

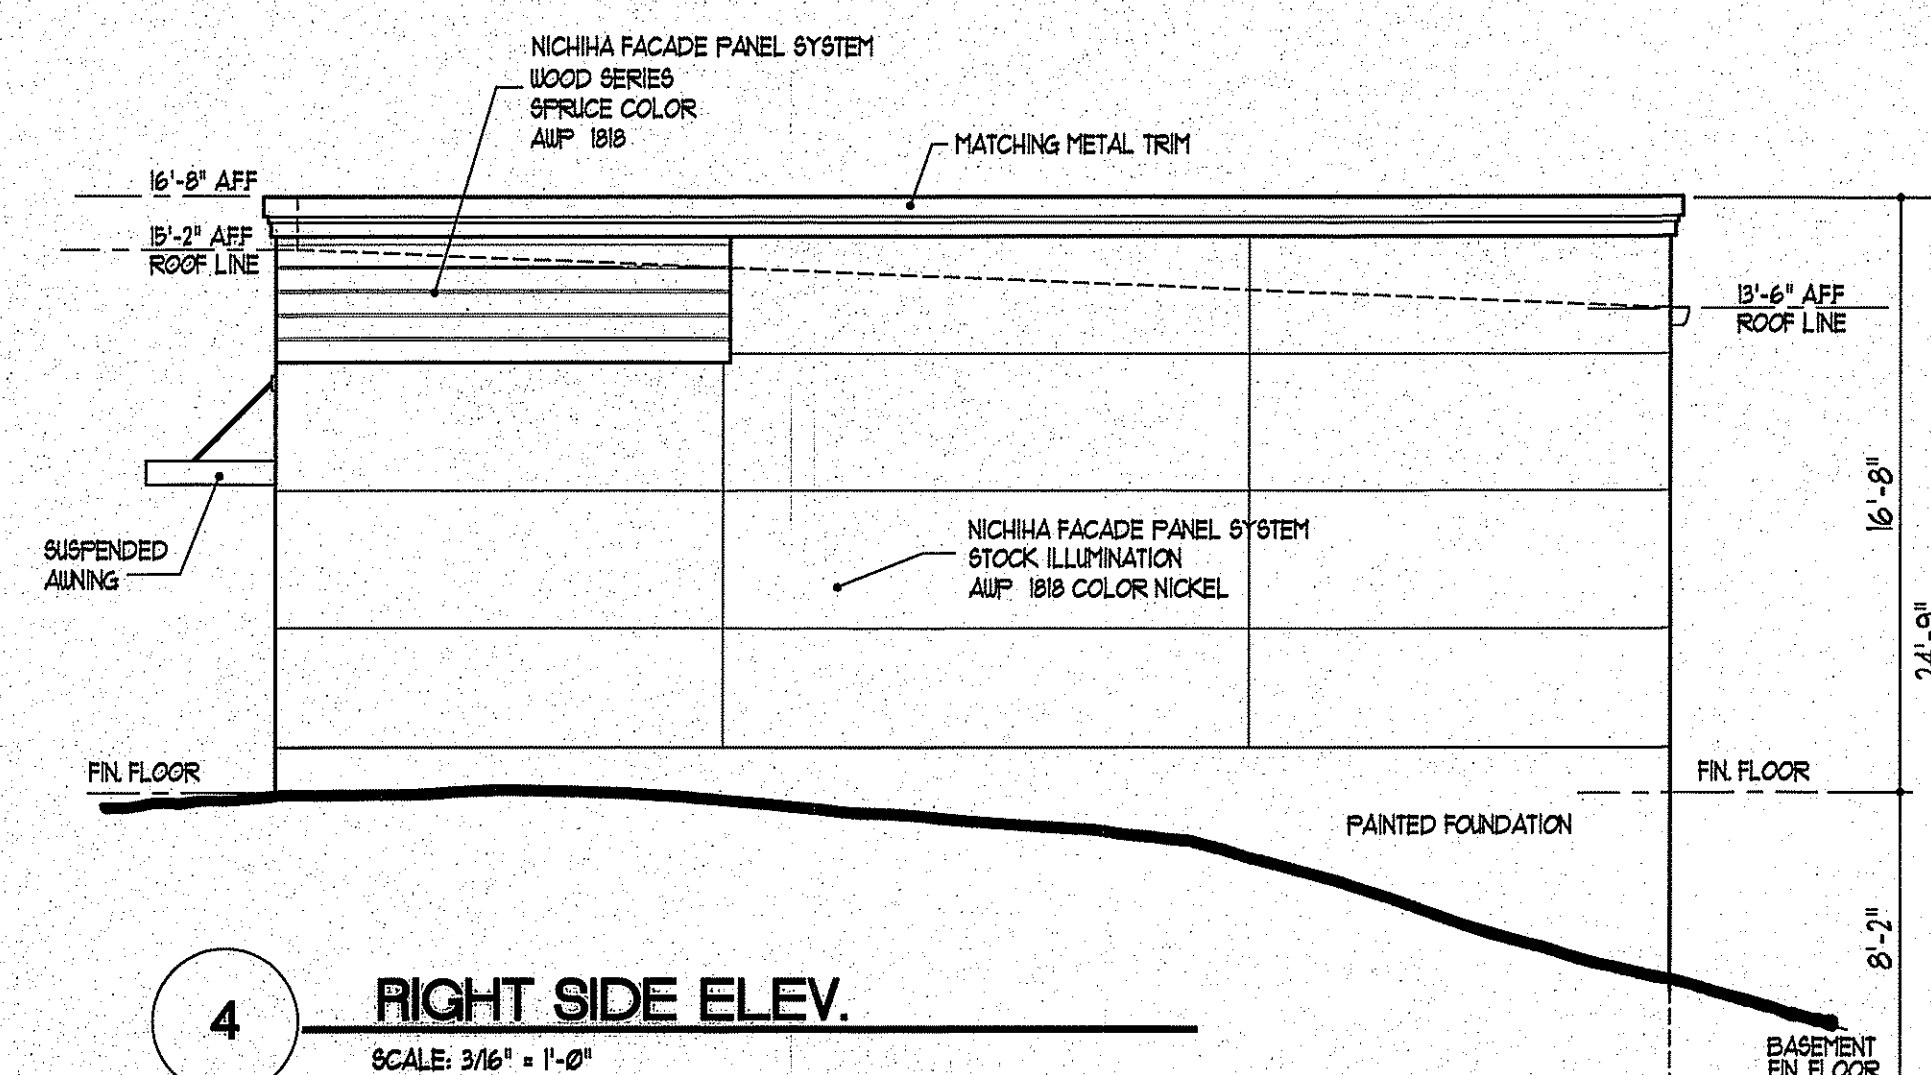

4 RIGHT SIDE ELEV.
SCALE: 3/16" = 1'-0"

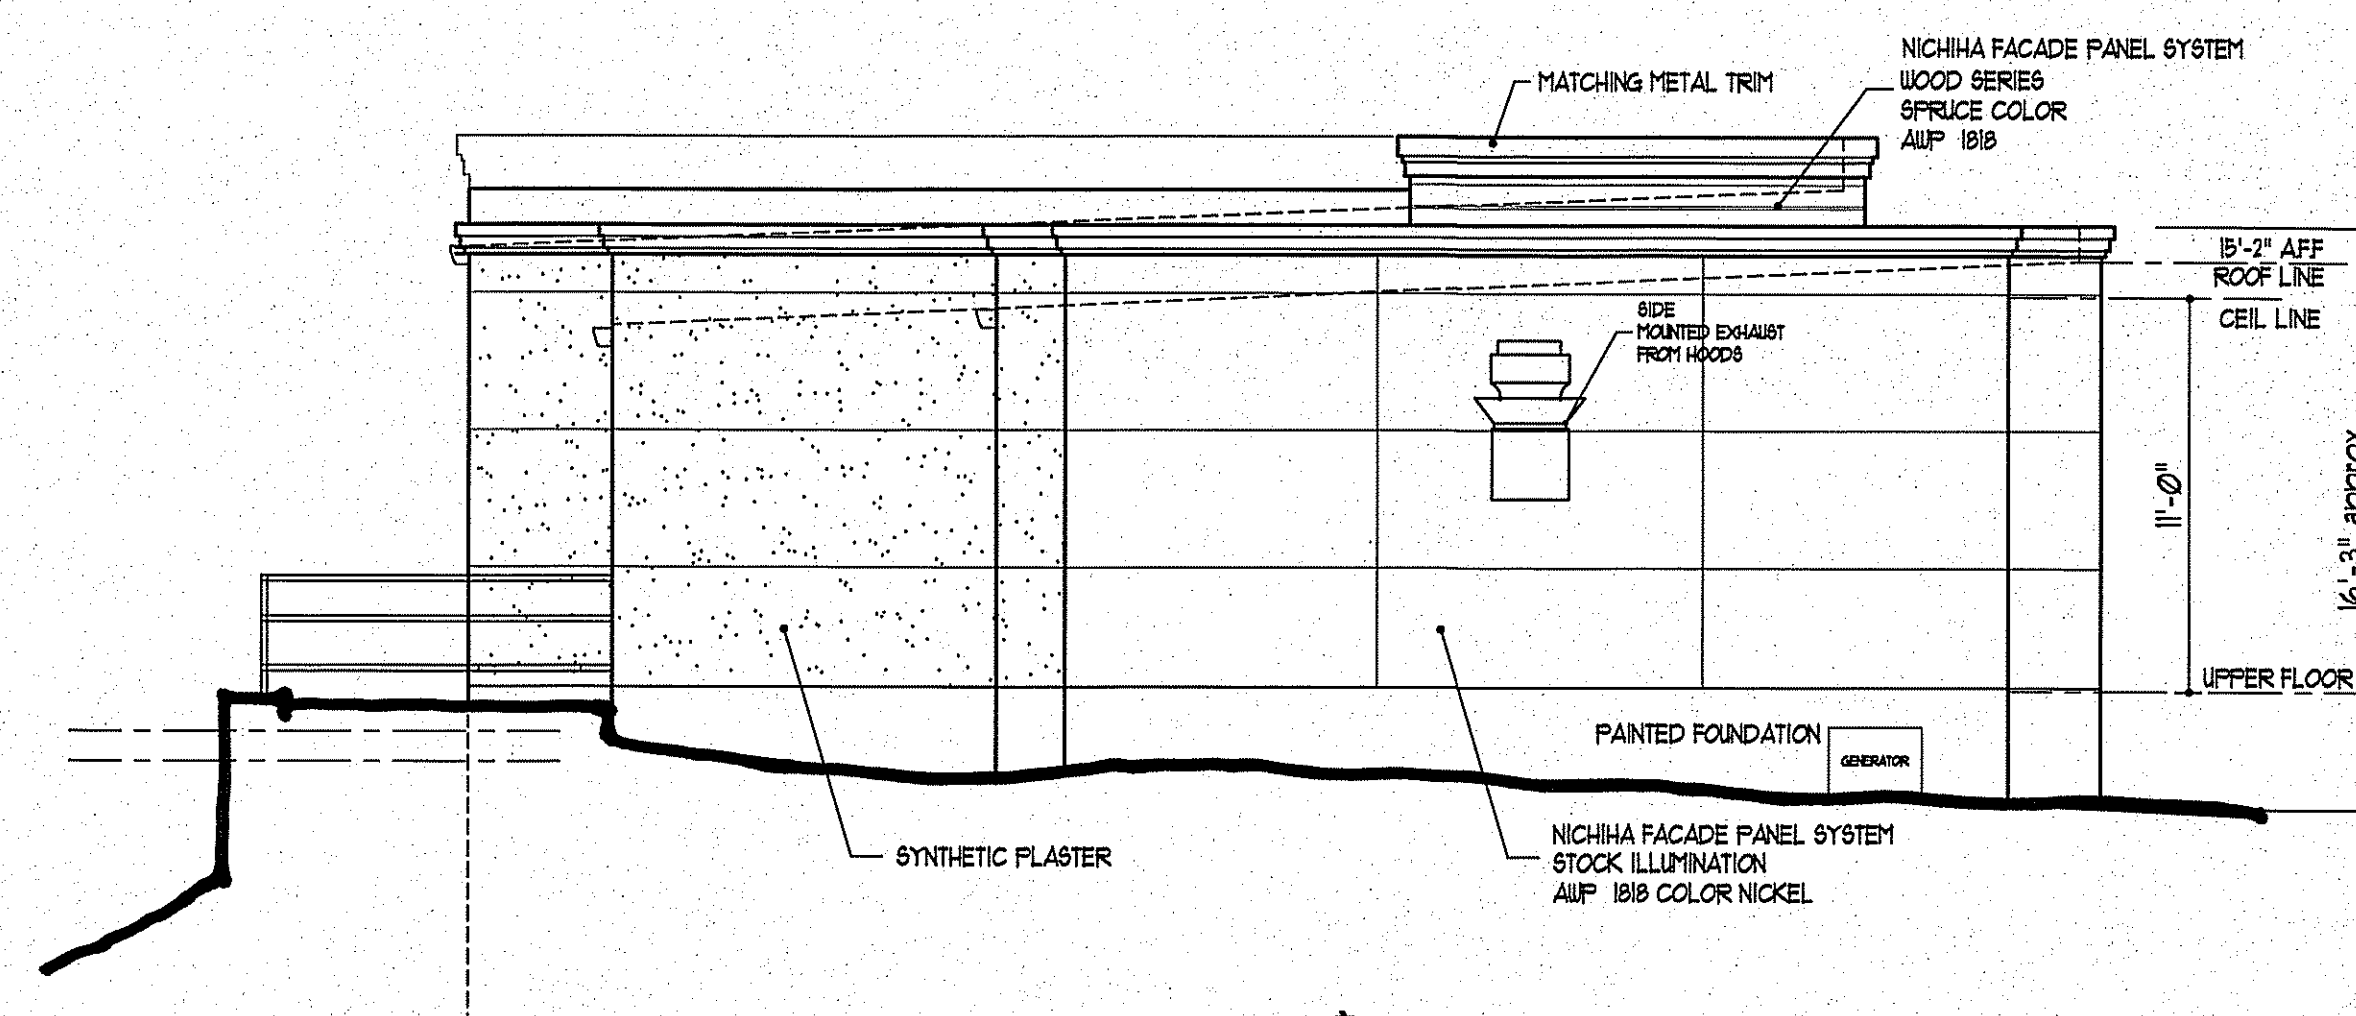

3 LEFT SIDE ELEV.
SCALE: 3/16" = 1'-0"