



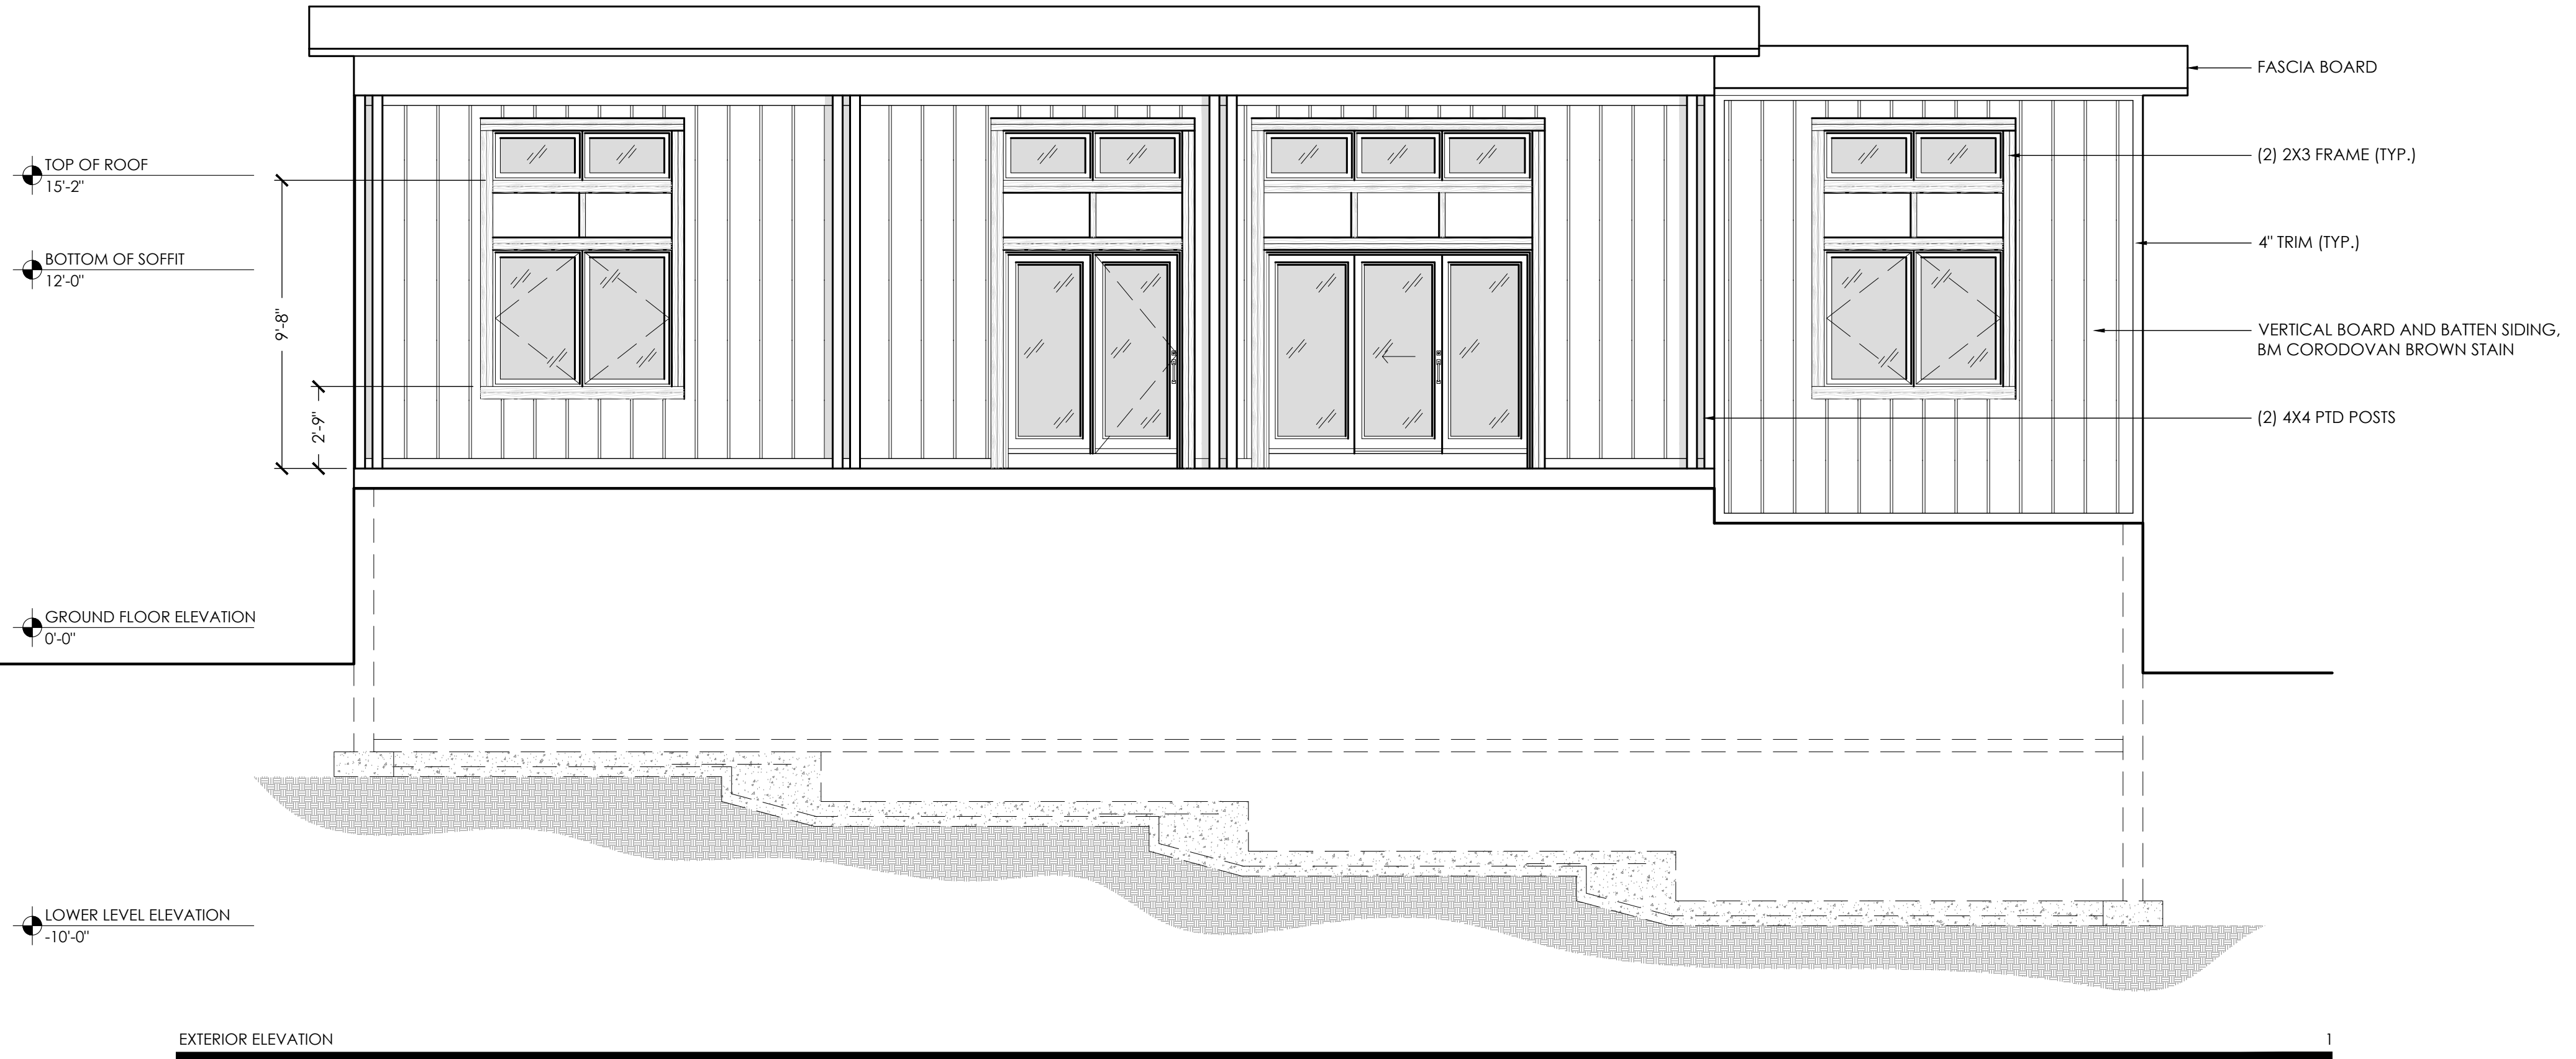

EXTERIOR ELEVATION

1

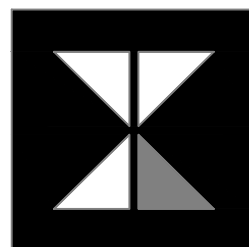

KKAD

52 MAIN ST. SUITE 3 CHESTER, NJ 07930
(908) 840 - 4690 www.kalashian.com

PROJECT ► E. FOREST RESIDENCE
BLOCK 4118, LOT 45
BUDD LAKE, NJ 07828

ISSUE ► 11.25.14 ISSUE FOR PERMIT
09.18.15 REVISED PER
BUILDING DEPARTMENT

SEAL ►



KRAIG KALASHIAN
NJ. LIC NO. 21AIO1828200

TITLE ►

SHEET ►
SCALE ►

EXTERIOR ELEVATIONS

A-21
1/4" = 1'-0"

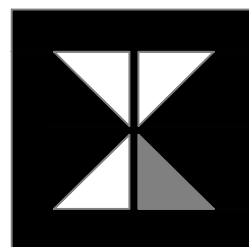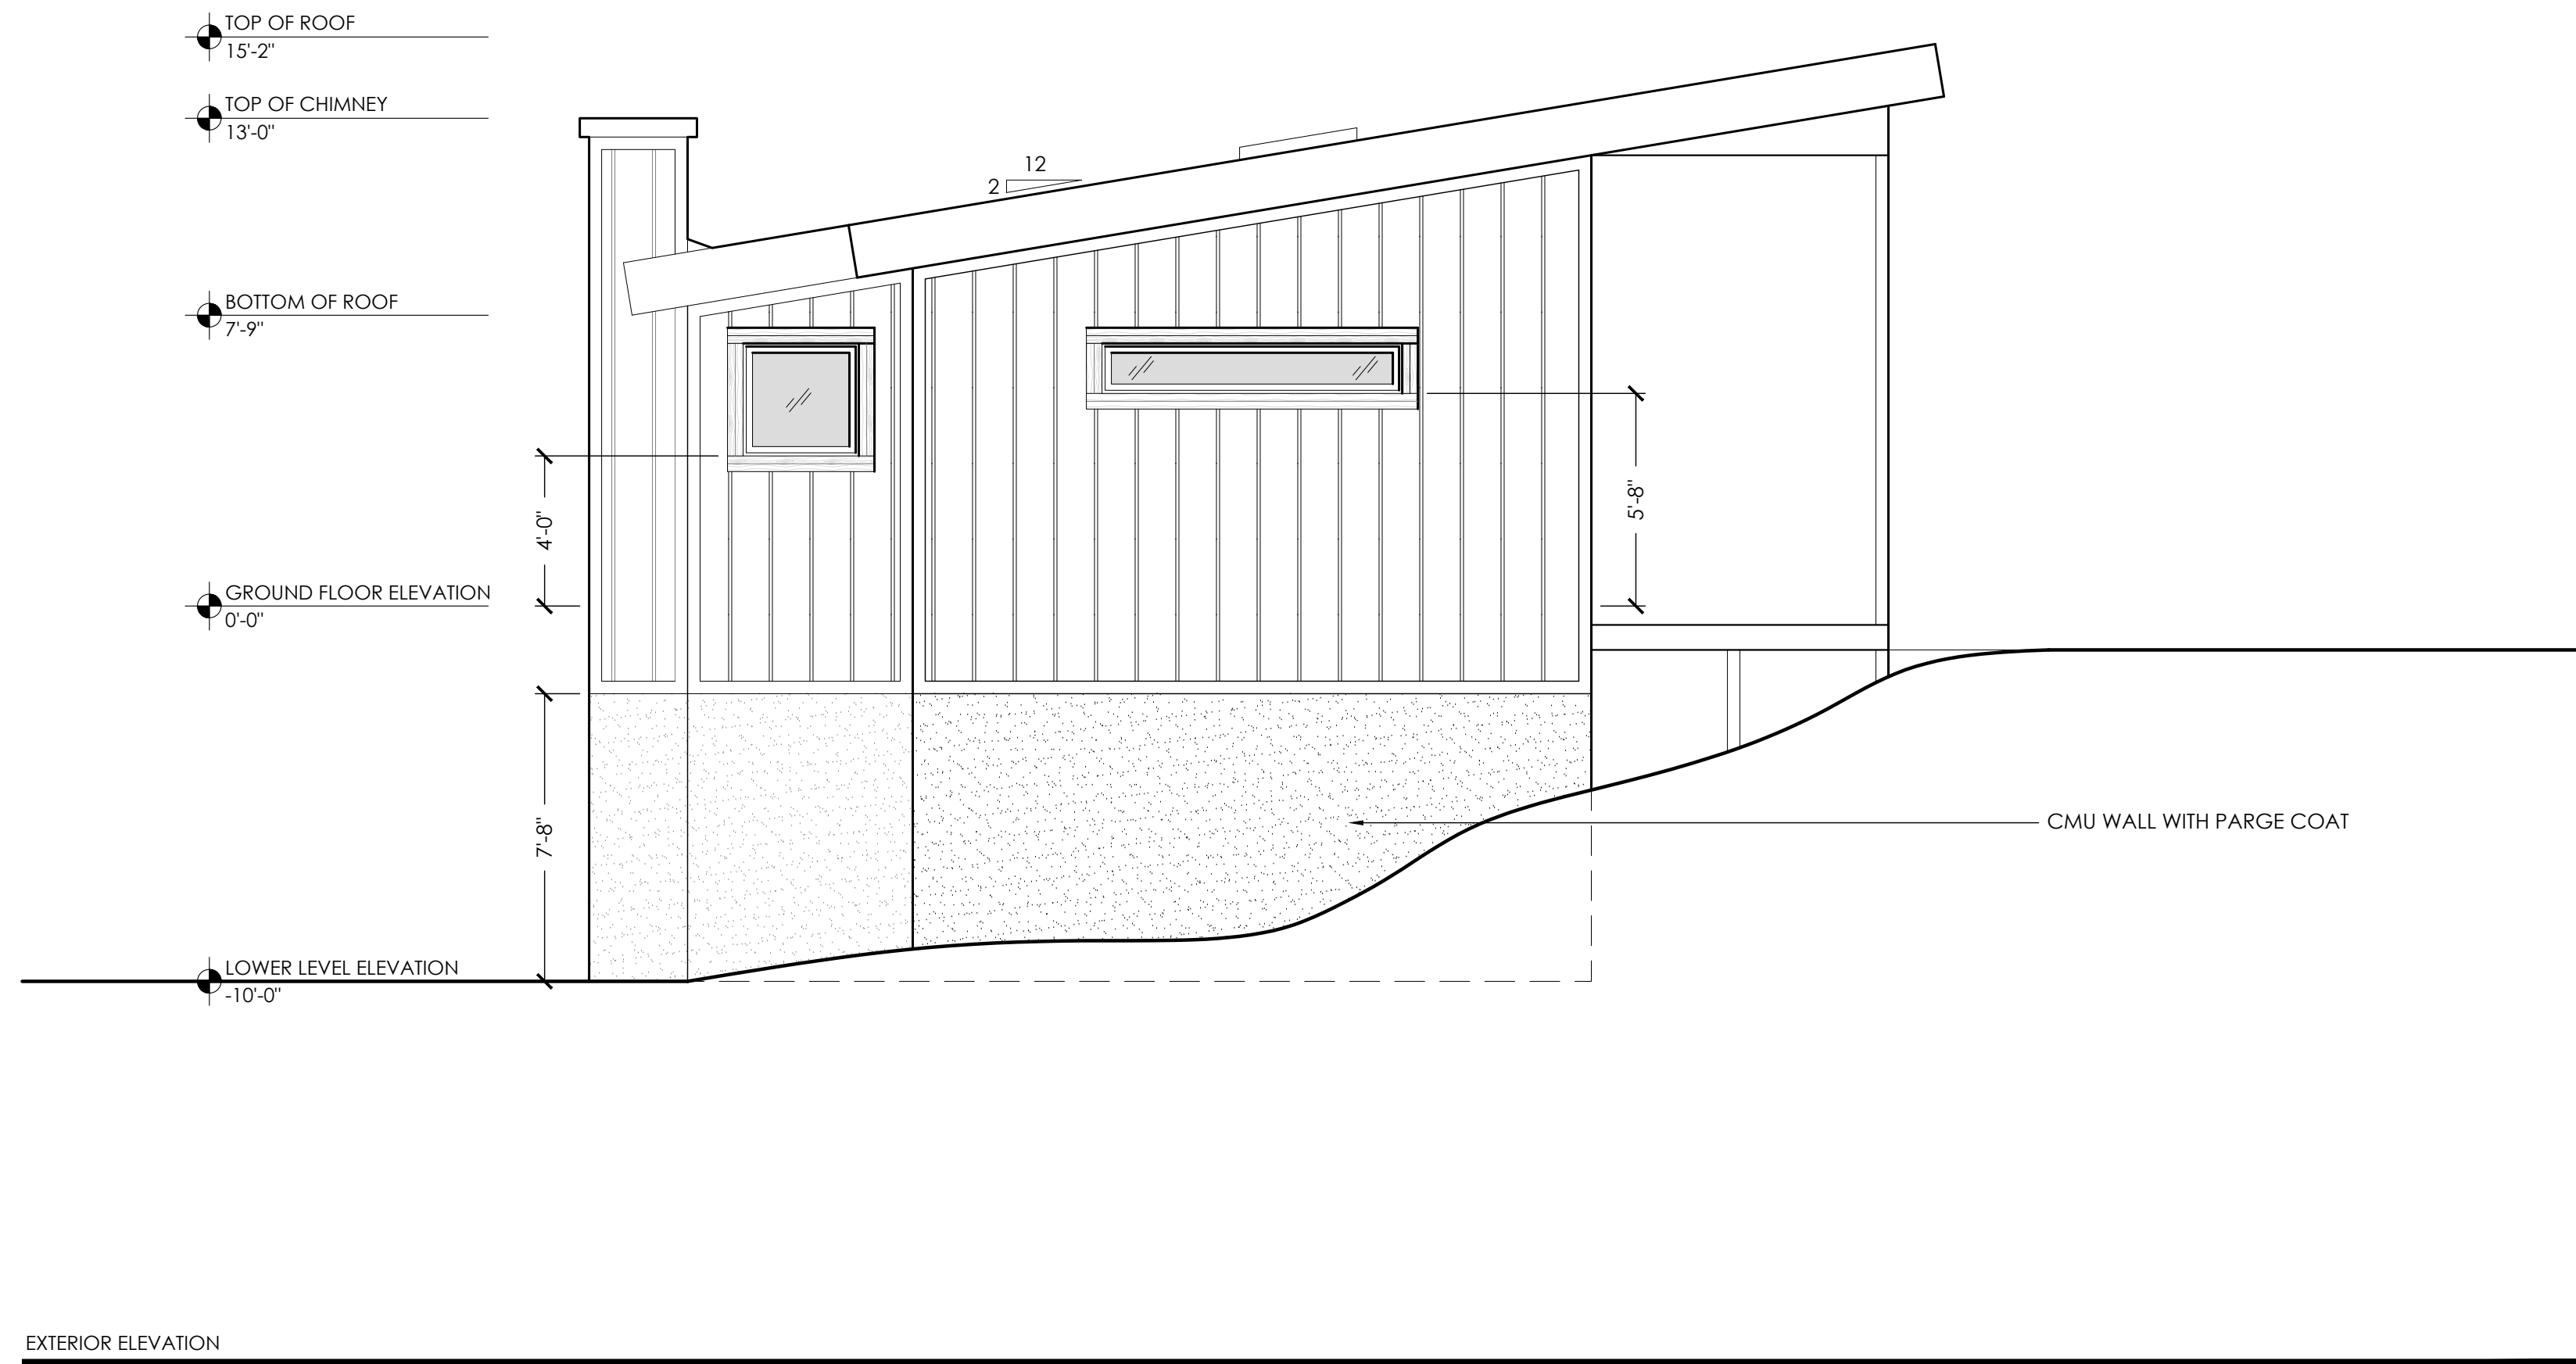

KKAD

52 MAIN ST. SUITE 3 CHESTER, NJ 07930
(908) 840 - 4690 www.kalashian.com

PROJECT ► E. FOREST RESIDENCE
BLOCK 4118, LOT 45
BUDD LAKE, NJ 07828

ISSUE ► 11.25.14 ISSUE FOR PERMIT
09.18.15 REVISED PER
BUILDING DEPARTMENT

SEAL ►

KRAIG KALASHIAN
NJ. LIC NO. 21AIO1828200

TITLE ►

SHEET ►
SCALE ►

EXTERIOR ELEVATIONS

A-22
1/4" = 1'-0"