


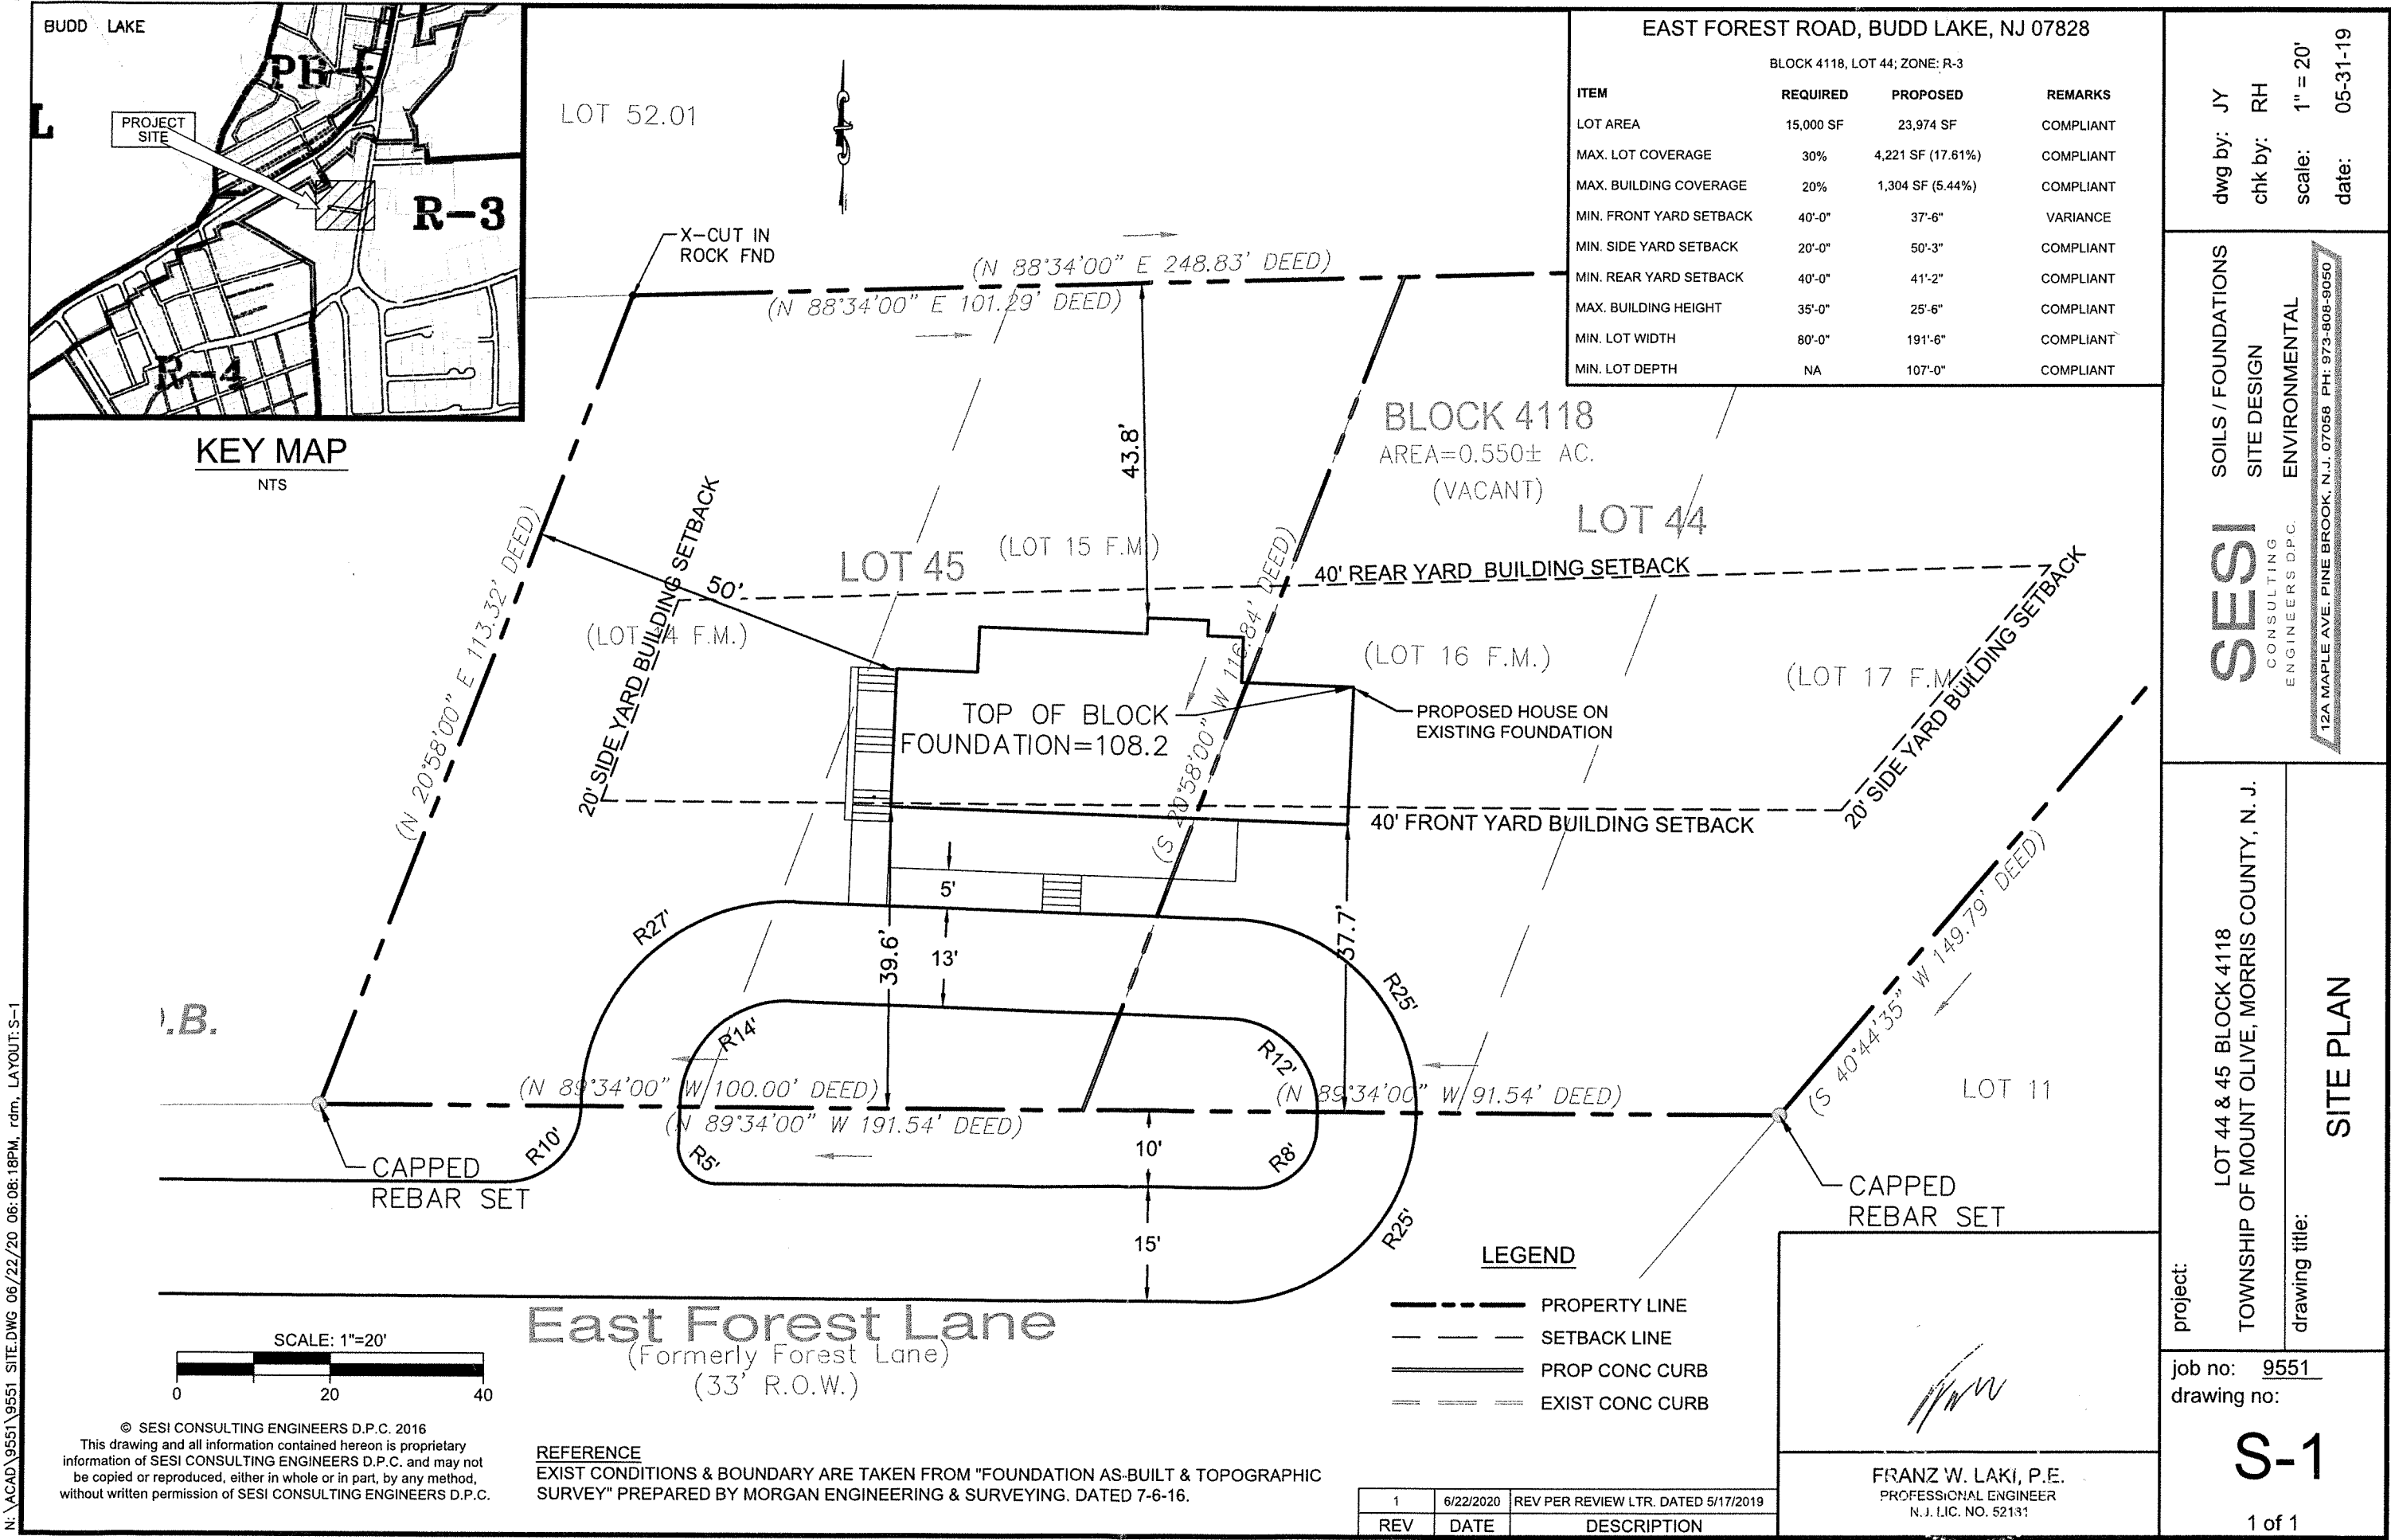

N:\ACAD\9551\9551 SITE.DWG 06/22/20 06:08:18PM, rdm, LAYOUT: S-1

LEGEND:

- PROPERTY LINE
- EXISTING CONTOUR
- EXISTING SPOT ELEVATION
- PROPOSED CONTOUR
- PROPOSED SPOT ELEVATION

dwg by: JY
chk by: RH
scale: 1" = 20'
date: 5/31/19

CERT. OF AUTH. # 24GA27934700
SOILS / FOUNDATIONS
SITE DESIGN
ENVIRONMENTAL

SESI
CONSULTING
ENGINEERS

12A MAPLE AVE. PINE BROOK, N.J. 07058 PH: 973-808-9050

project:
SINGLE FAMILY RESIDENCE
LOT 45 BLOCK 4118
TOWNSHIP OF MOUNT OLIVE, MORRIS COUNTY, N. J.

GRADING PLAN

drawing title:

job no: 9551
drawing no:

G-1

1 of 1

FRANZ W. LAKI, P.E.
PROFESSIONAL ENGINEER
N.J. LIC. NO. 52131

REV	DATE	DESCRIPTION
1	6/22/2020	REV PER REVIEW LTR. DATED 5/17/2019


REFERENCE

EXIST CONDITIONS & BOUNDARY ARE TAKEN FROM "FOUNDATION AS-BUILT & TOPOGRAPHIC SURVEY" PREPARED BY MORGAN ENGINEERING & SURVEYING. DATED 7-6-16.

© SESI CONSULTING ENGINEERS 2016

This drawing and all information contained hereon is proprietary information of SESI CONSULTING ENGINEERS and may not be copied or reproduced, either in whole or in part, by any method, without written permission of SESI CONSULTING ENGINEERS.

SCALE: 1"=20'

 

East Forest Lane
(Formerly Forest Lane)
(33' R.O.W.)

N:\ACAD\9551\9551 SITE.DWG 06/22/20 06:08:47PM, rdm, LAYOUT:G-1

