



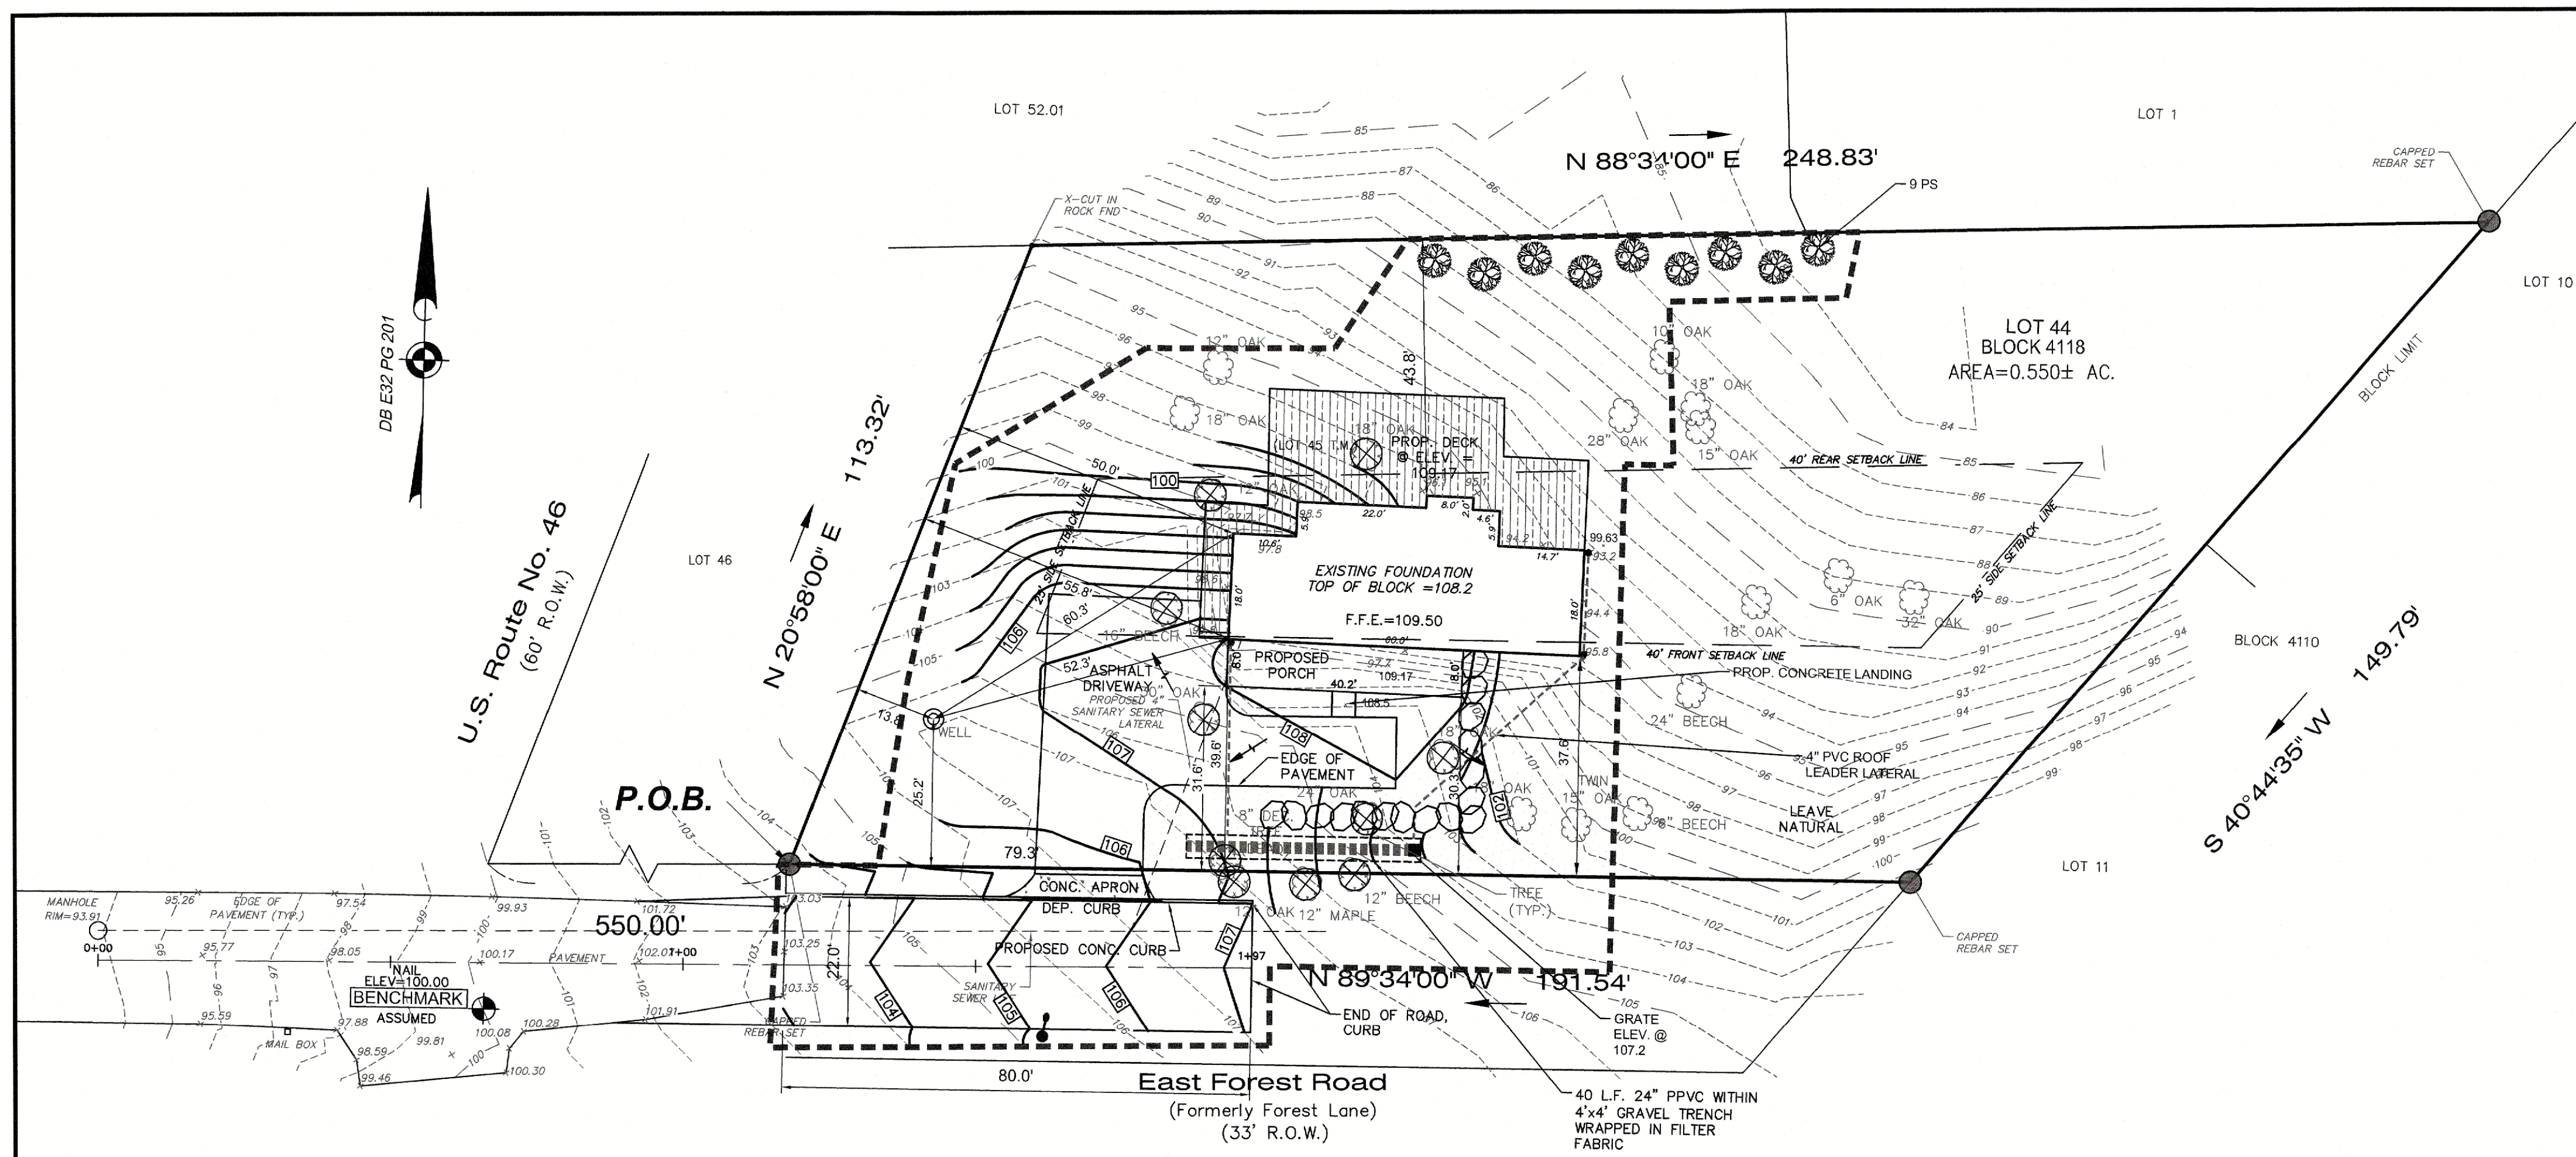

NOTES:


1. THERE ARE APPROXIMATELY 23 TREES OF 9" CALIPER OR GREATER LOCATED ON SITE AND TEN (10) TREES WITHIN ARE BEING CONSIDERED FOR REMOVAL.

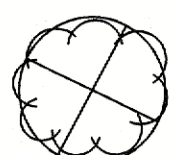

= TREE TO BE REMOVED



= TREE TO REMAIN

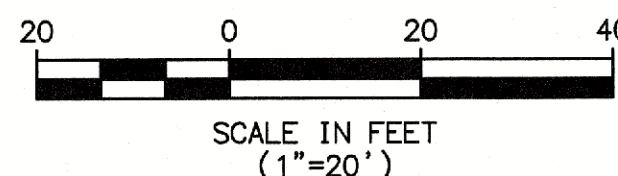

PREPARED FOR: *WALTER BRANDT*

"THE OWNER OR HIS/HER DESIGNATED REPRESENTATIVE SHALL NOTIFY THE UNDERSIGNED PROFESSIONAL IMMEDIATELY IF CONDITIONS ARE ENCOUNTERED ON-SITE CONTRARY TO THOSE DEPICTED ON THIS PLAN. THE UNDERSIGNED PROFESSIONAL SHALL BE GRANTED ACCESS TO THE SITE AND PROVIDED ADEQUATE TIME TO REVIEW AND, IF NECESSARY, AMEND THE DESIGN BASED UPON THE OBSERVED SITE CONDITIONS."				
REV	DATE	DESCRIPTION	BY	
MORGAN engineering & surveying <i>Matthew R. Wilder</i> MATHEW R. WILDER NEW JERSEY PROFESSIONAL ENGINEER LICENSE No. 50652 CERTIFICATE OF AUTHORIZATION: 24GA28229800 P.O. BOX 5232 TOMS RIVER, N.J. 08754 TEL: 732-270-9690 FAX: 732-270-9691 www.morganengineeringllc.com				
TREE REMOVAL PLAN #15 EAST FOREST ROAD LOT 44 BLOCK 4118 TOWNSHIP OF MOUNT OLIVE COUNTY OF MORRIS NEW JERSEY				
Scale: 1"=20'	Drawn By: JD	Date: 12/6/21	JOB #: 16-05201R	CAD File # GRADING PLAN
			Sheet # 1	OF 1