



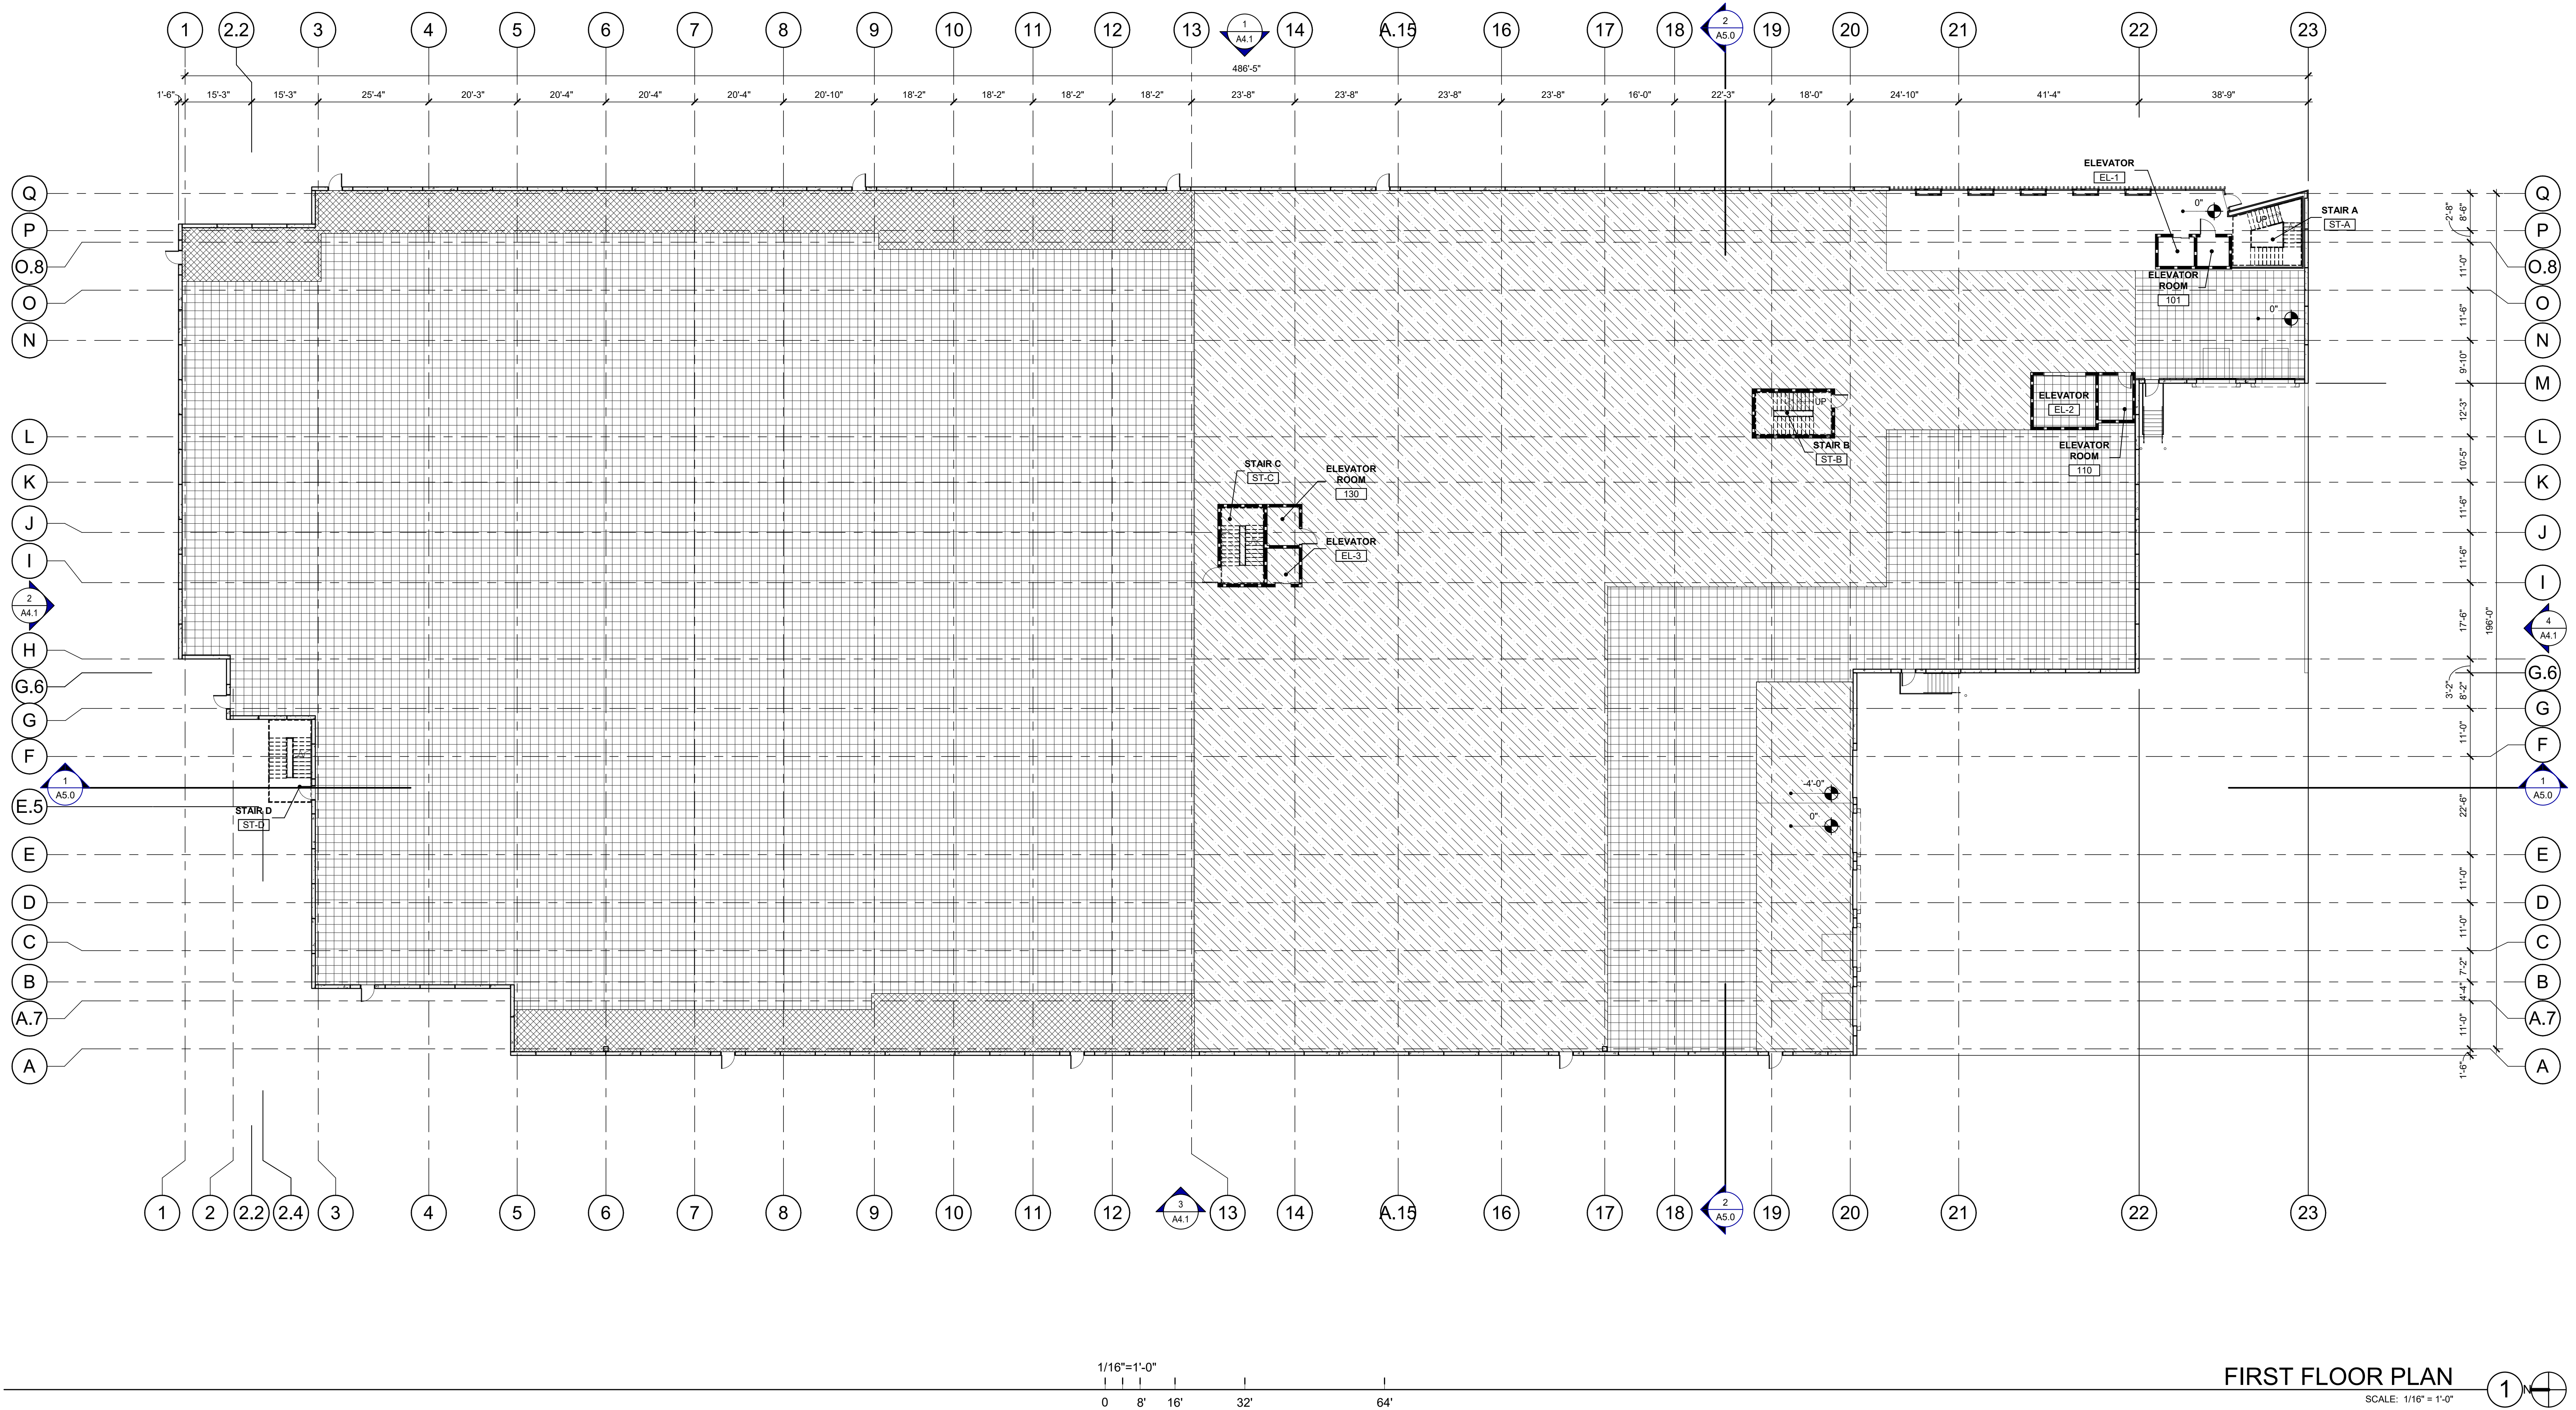

DOOR TYPES

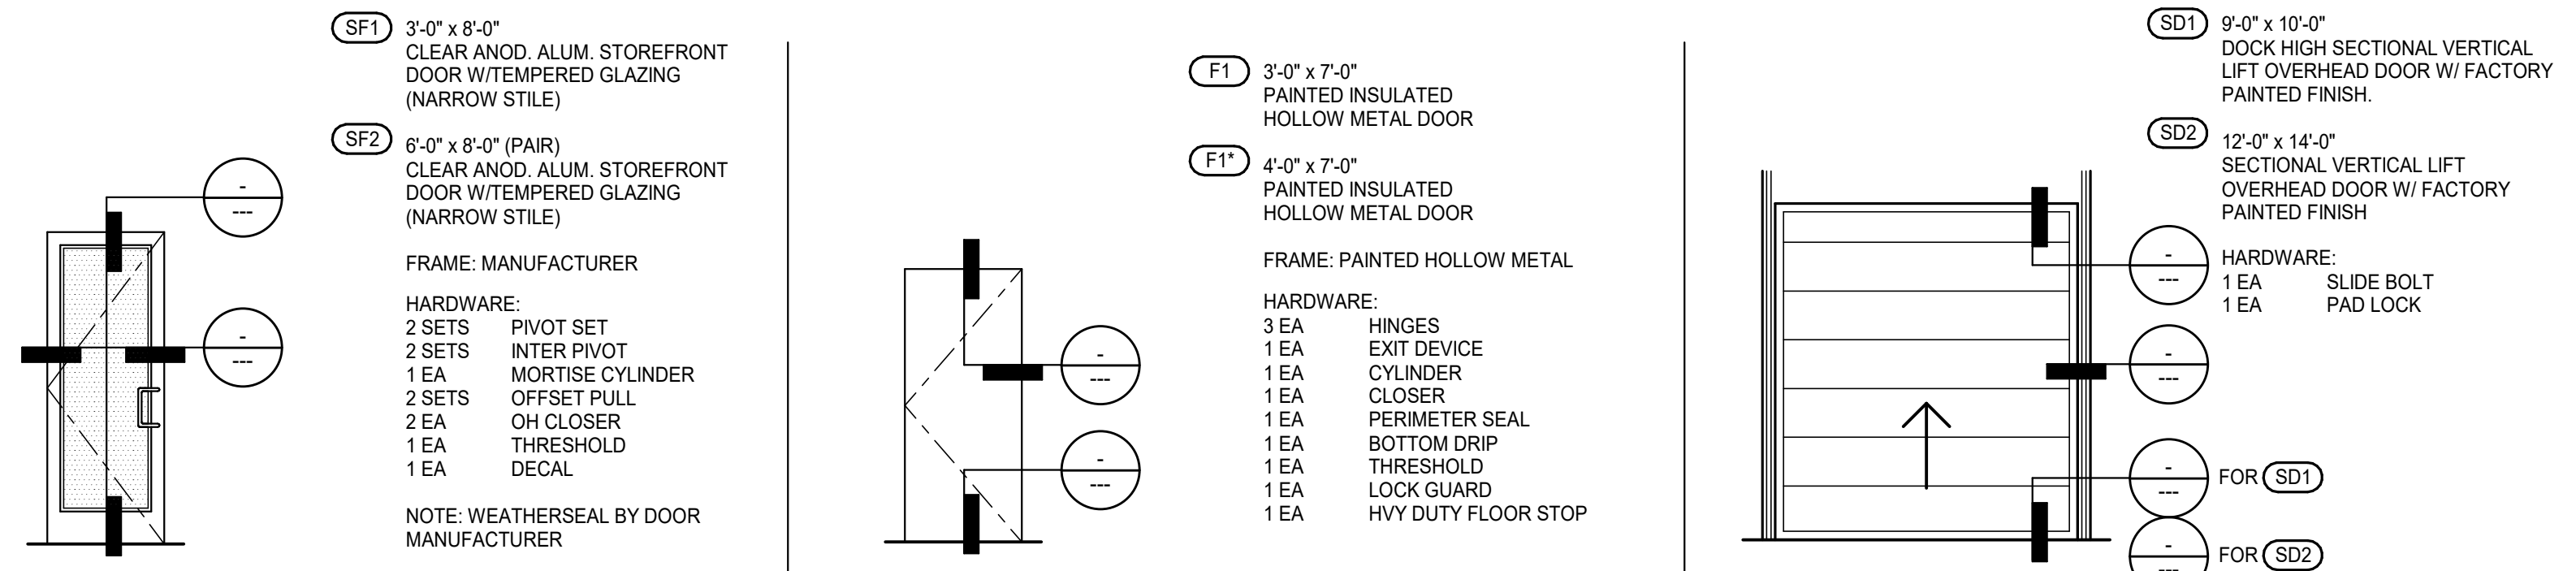


DOOR NOTES


AREA COUNTS

DEPARTMENT	1ST FL	2ND FL	TOTAL
OFFICE, LOCKERS & RESTROOMS	1,840 SF	4,640 SF	6,480 SF
STORAGE	46,730 SF	71,456 SF	118,186 SF
TECHNICAL AREA	4,840 SF	5,920 SF	10,760 SF
WORK AREA	28,606 SF	-	28,606 SF
TOTAL SQ. FT.	82,016 SF	82,016 SF	164,032 SF

LEGEND

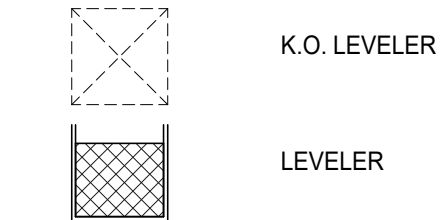


WALL LEGEND




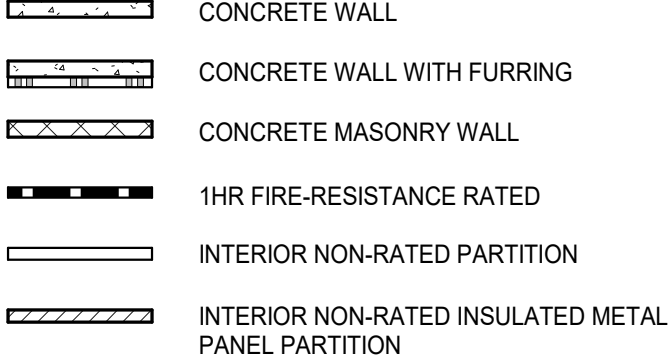


KEYNOTES:

SEE SHEET A0.2 FOR GENERAL NOTES

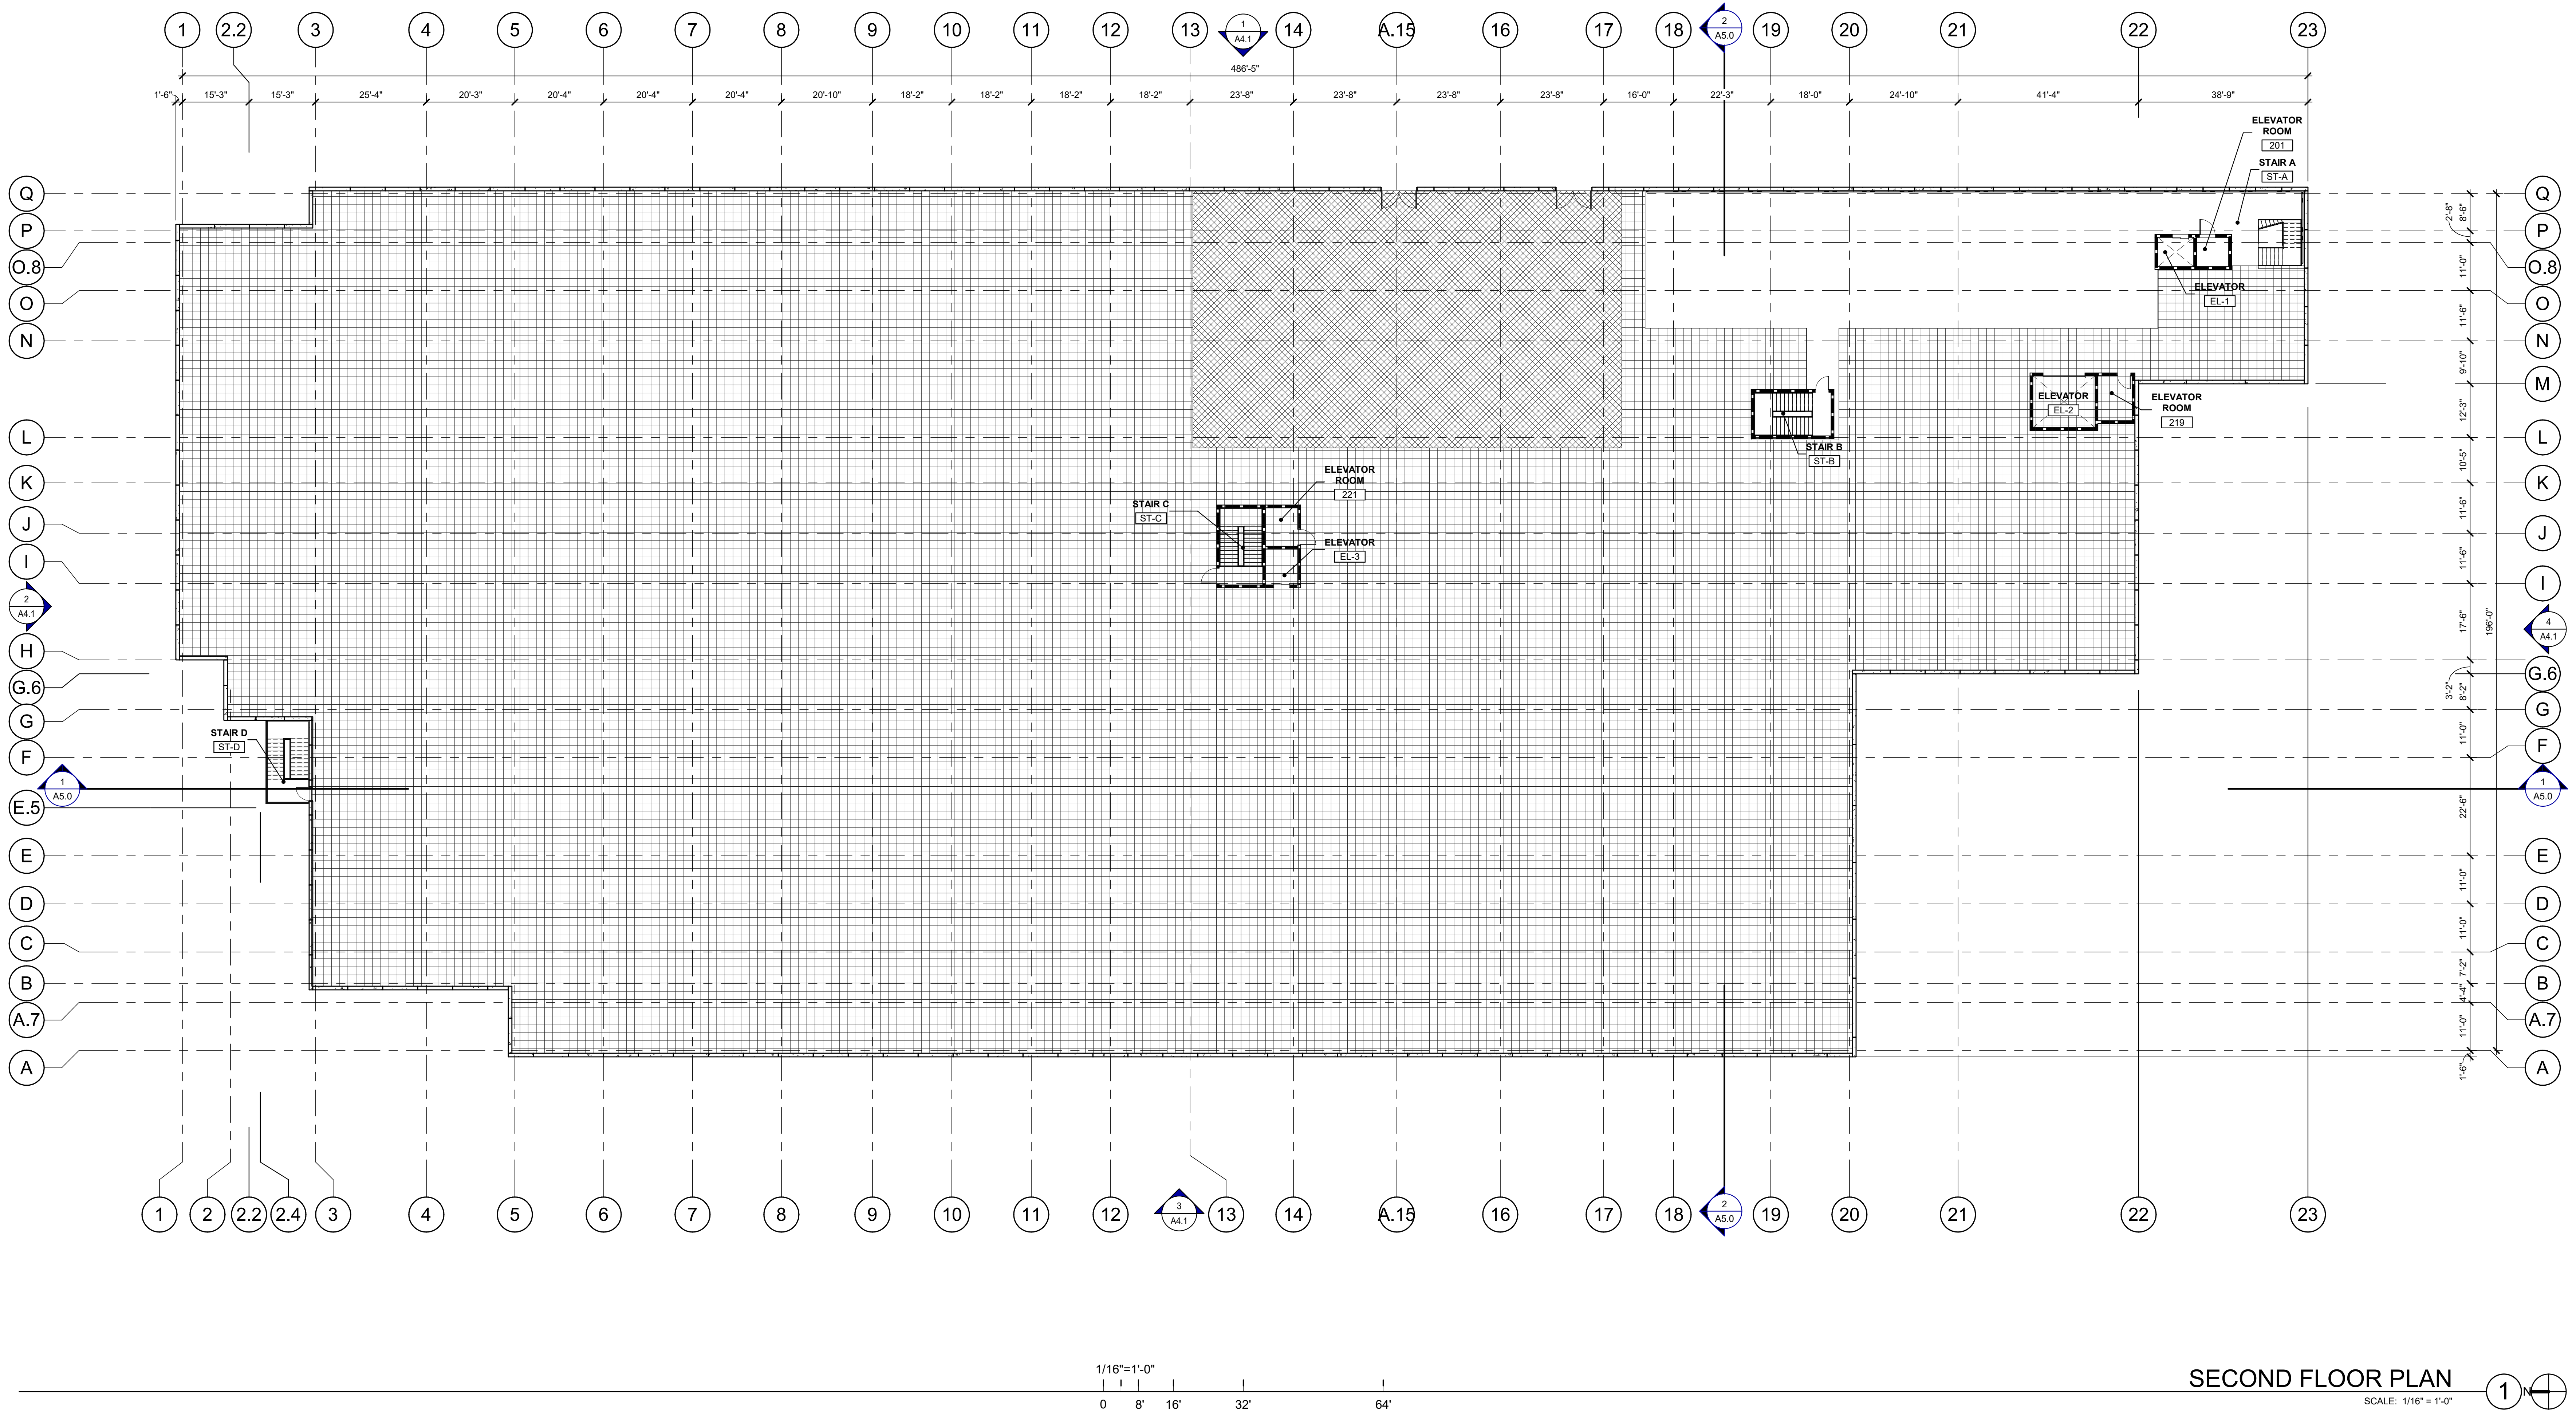


DOOR TYPES

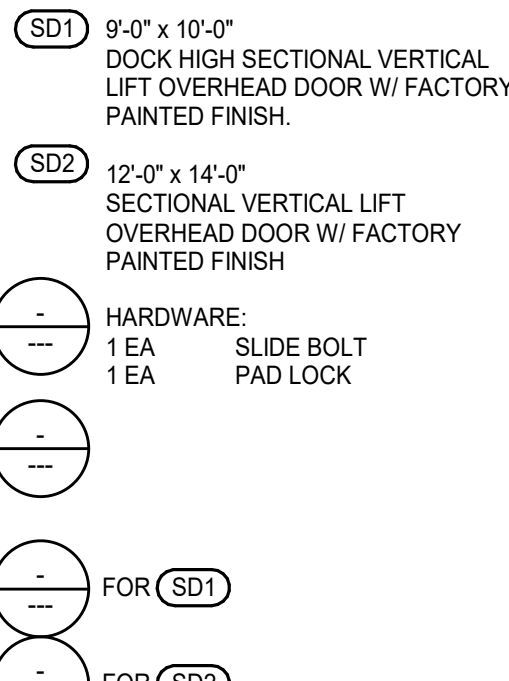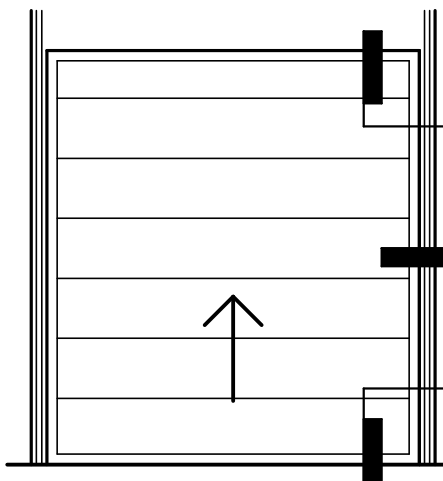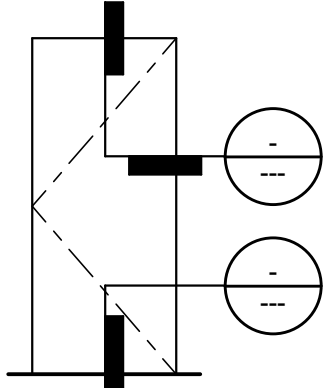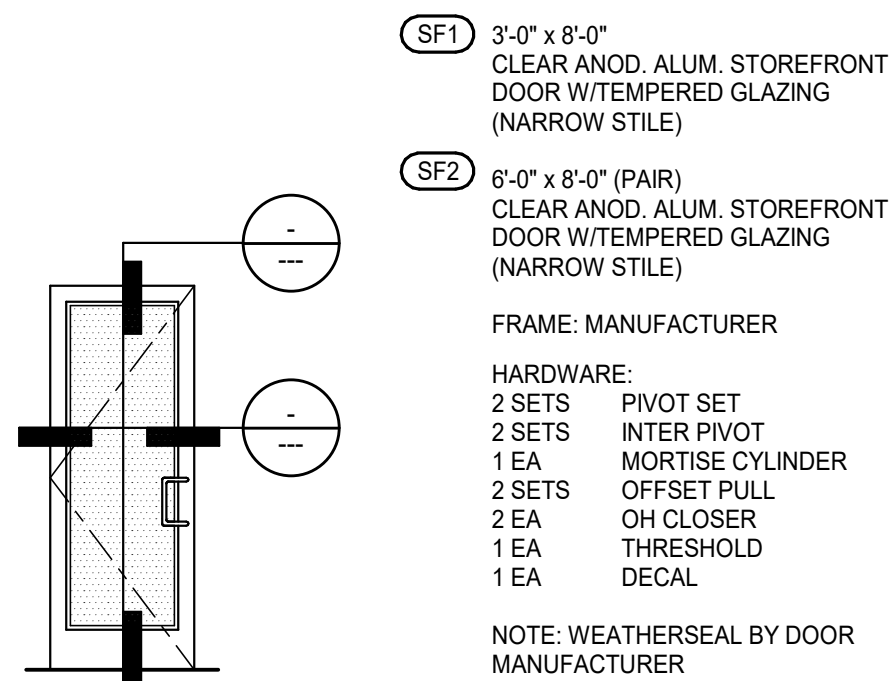


AREA COUNTS

DEPARTMENT	1ST FL	2ND FL	TOTAL
OFFICE, LOCKERS & RESTROOMS	1,840 SF	4,640 SF	6,480 SF
STORAGE	46,730 SF	71,456 SF	118,186 SF
TECHNICAL AREA	4,840 SF	5,920 SF	10,760 SF
WORK AREA	28,606 SF	-	28,606 SF
TOTAL SQ. FT.	82,016 SF	82,016 SF	164,032 SF

LEGEND

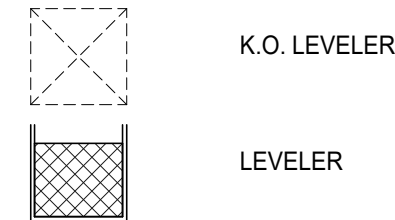

WALL LEGEND




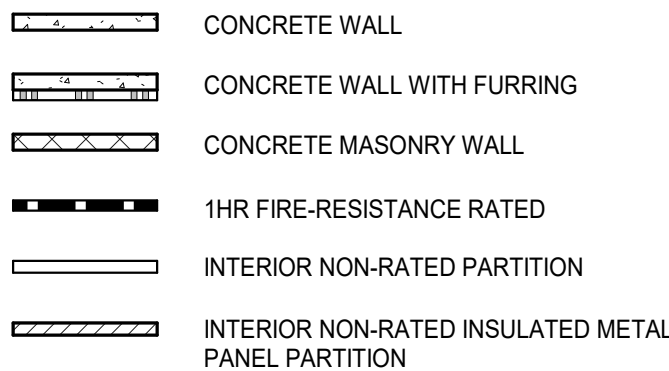


KEYNOTES:

SEE SHEET A0.2 FOR GENERAL NOTES

DOOR NOTES
BUTT HINGES: SOSS - STANDARD WEIGHT, PLAIN BEARING, STEEL HINGES OR APPROVED EQUAL.
ALL EXTERIOR OUTSWING DOOR BUTTS SHALL BE MADE OF NON-FERROUS MATERIAL AND SHALL HAVE STAINLESS STEEL HINGE PINS.

VON DUPRIN 98 SERIES PANIC DEVICE OR APPROVED EQUAL
CLOSING DEVICES: NORTON 8500 BF SERIES OR APPROVED EQUAL
STOPS: TRIMCO W1200 SERIES DOOR STOP
SLIDE BOLT AND PAD LOCK: INSTALL SLIDE BOLT ABOVE LEVEL OF DOOR GUARD

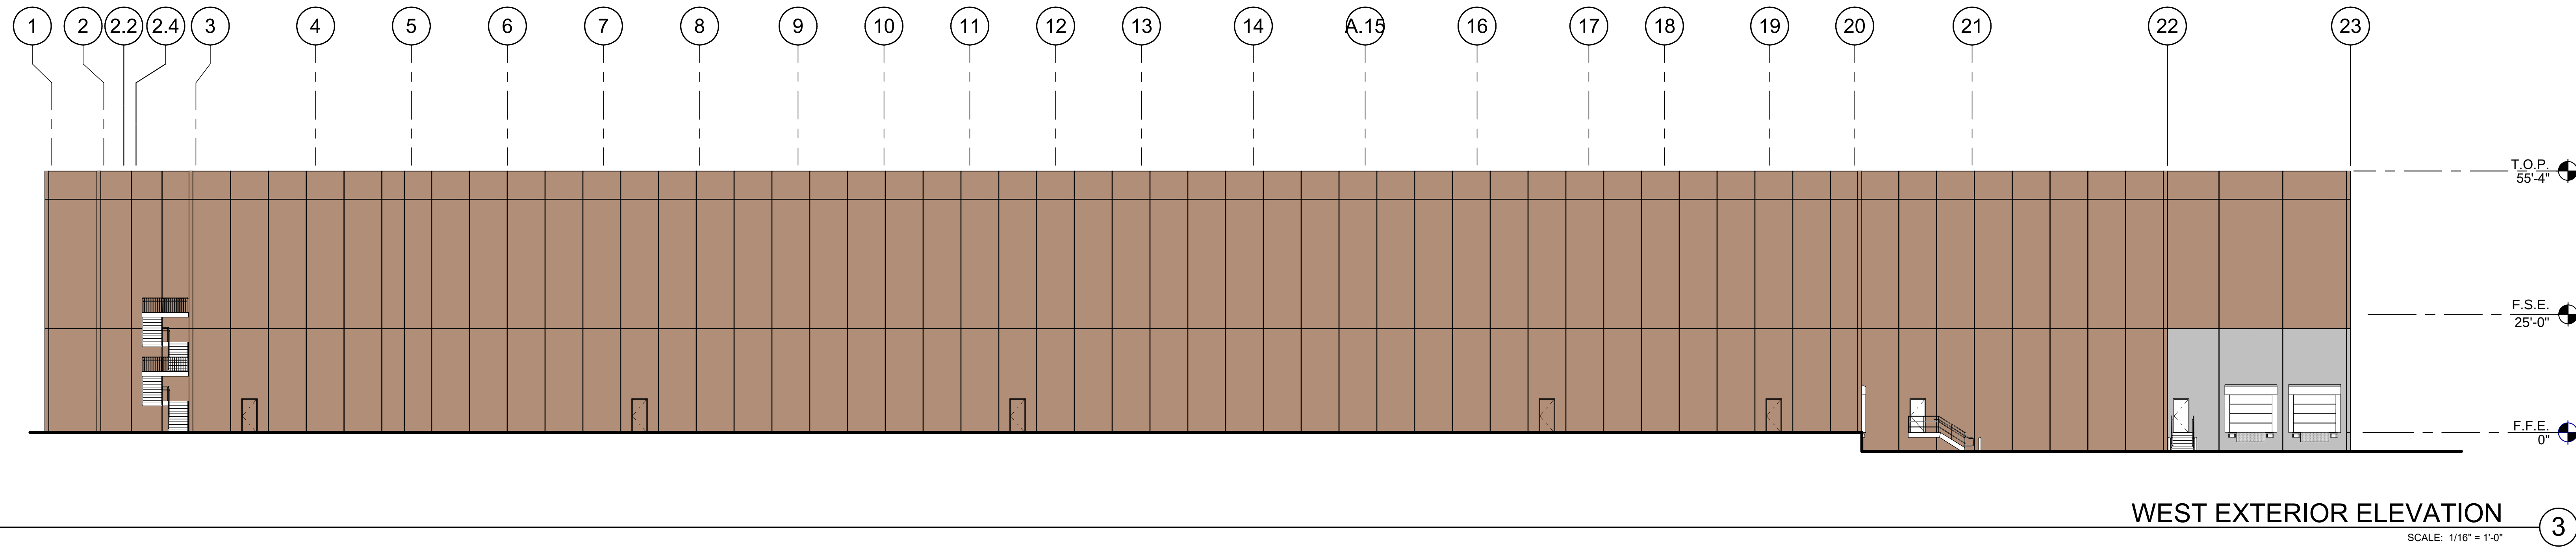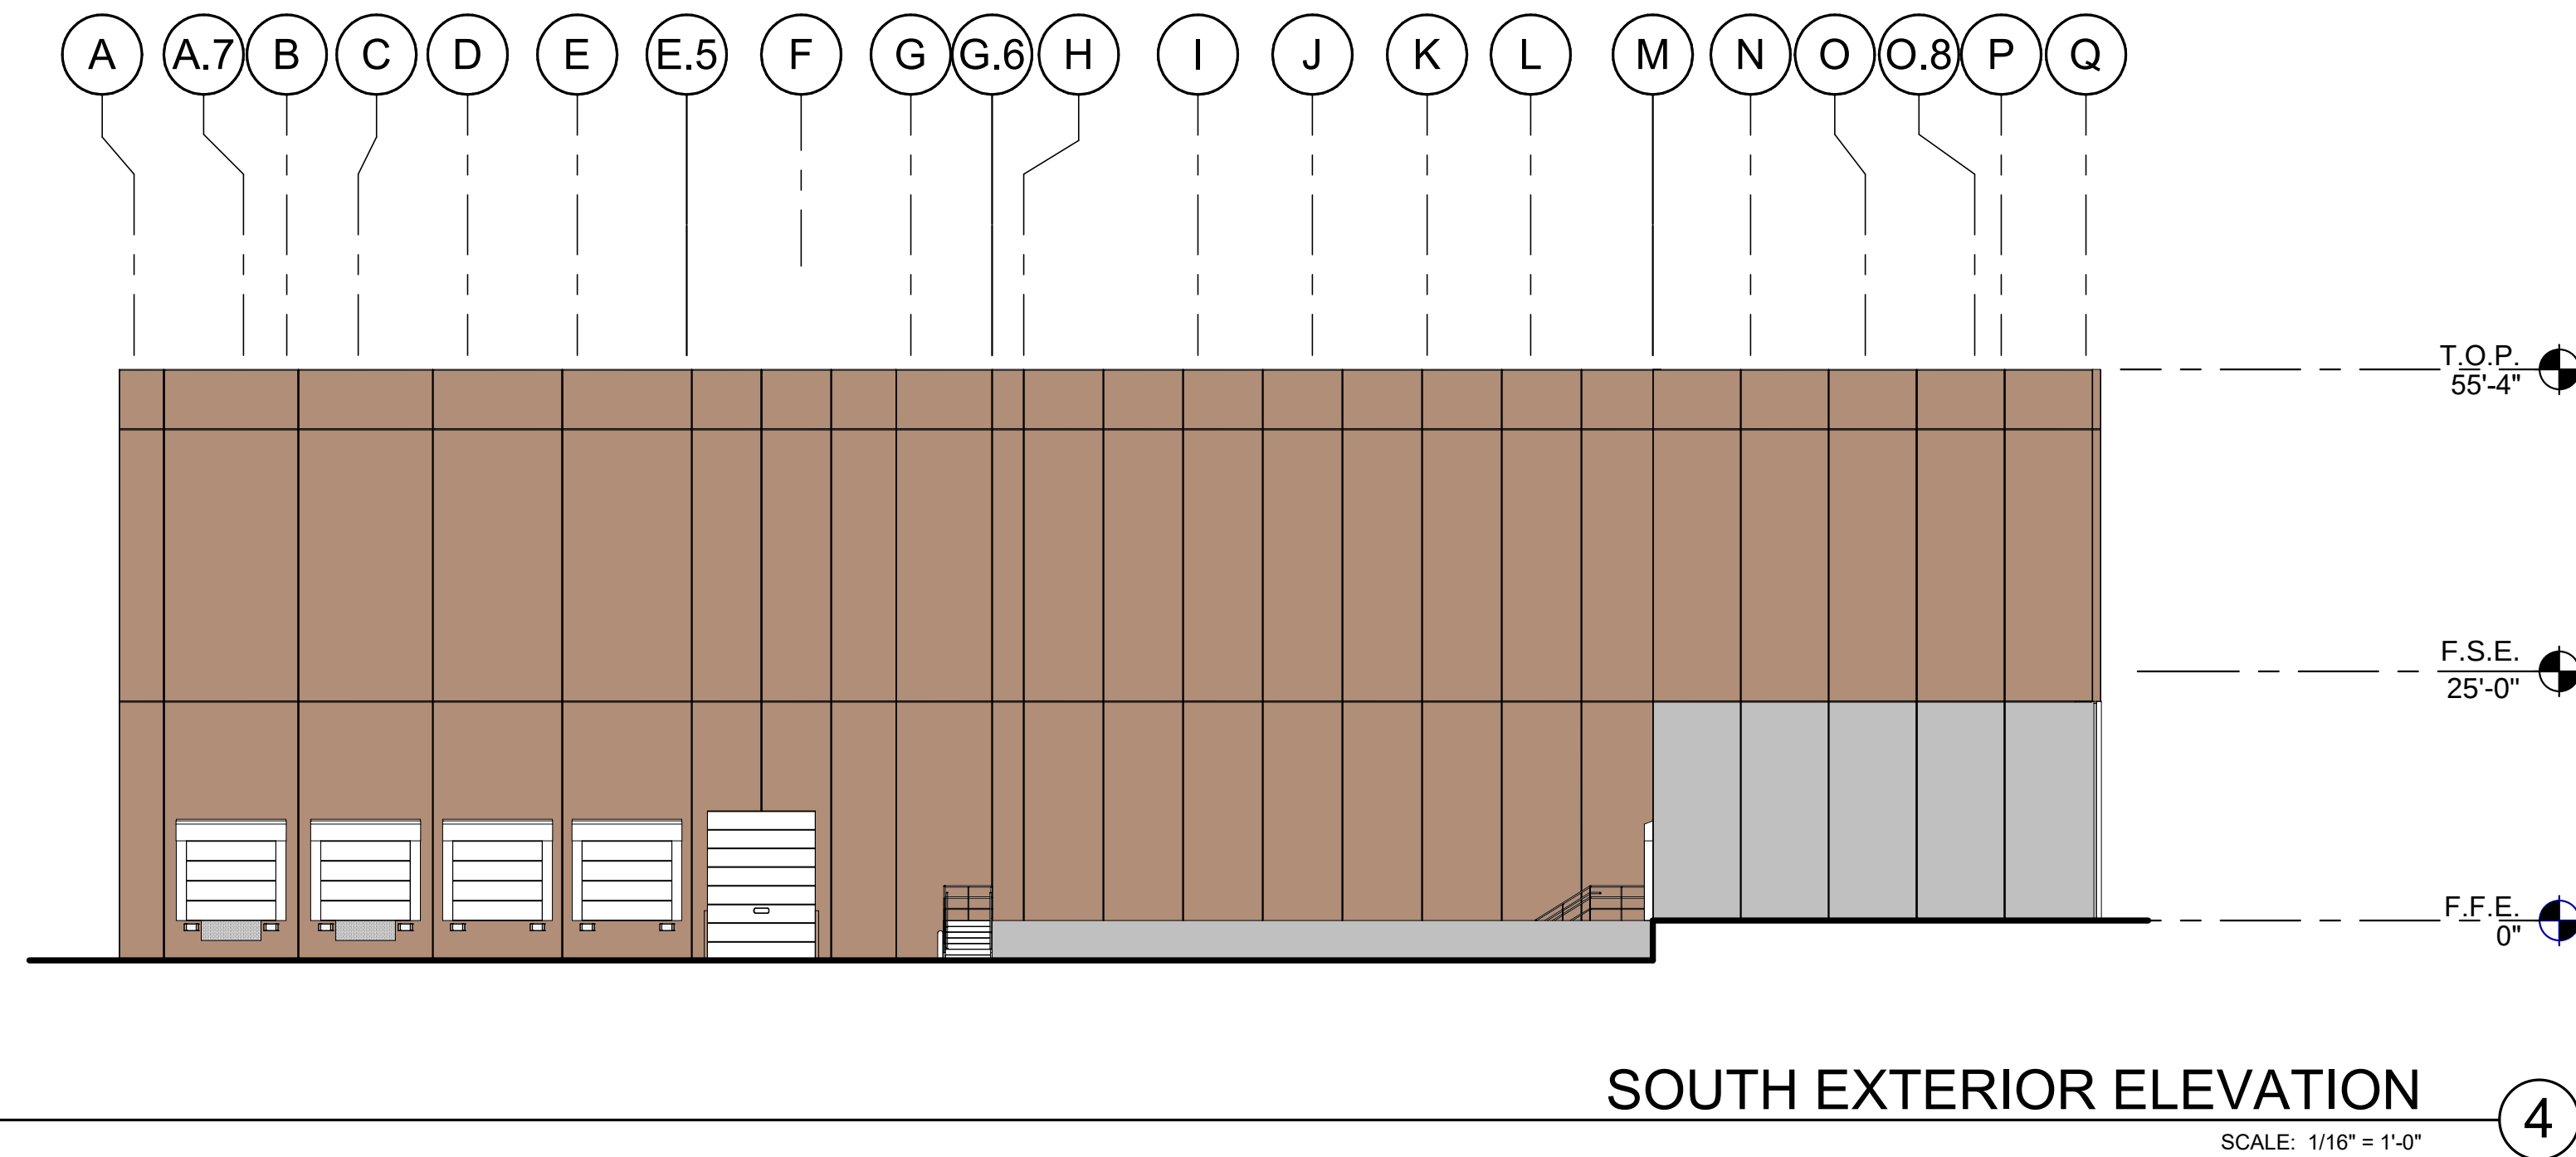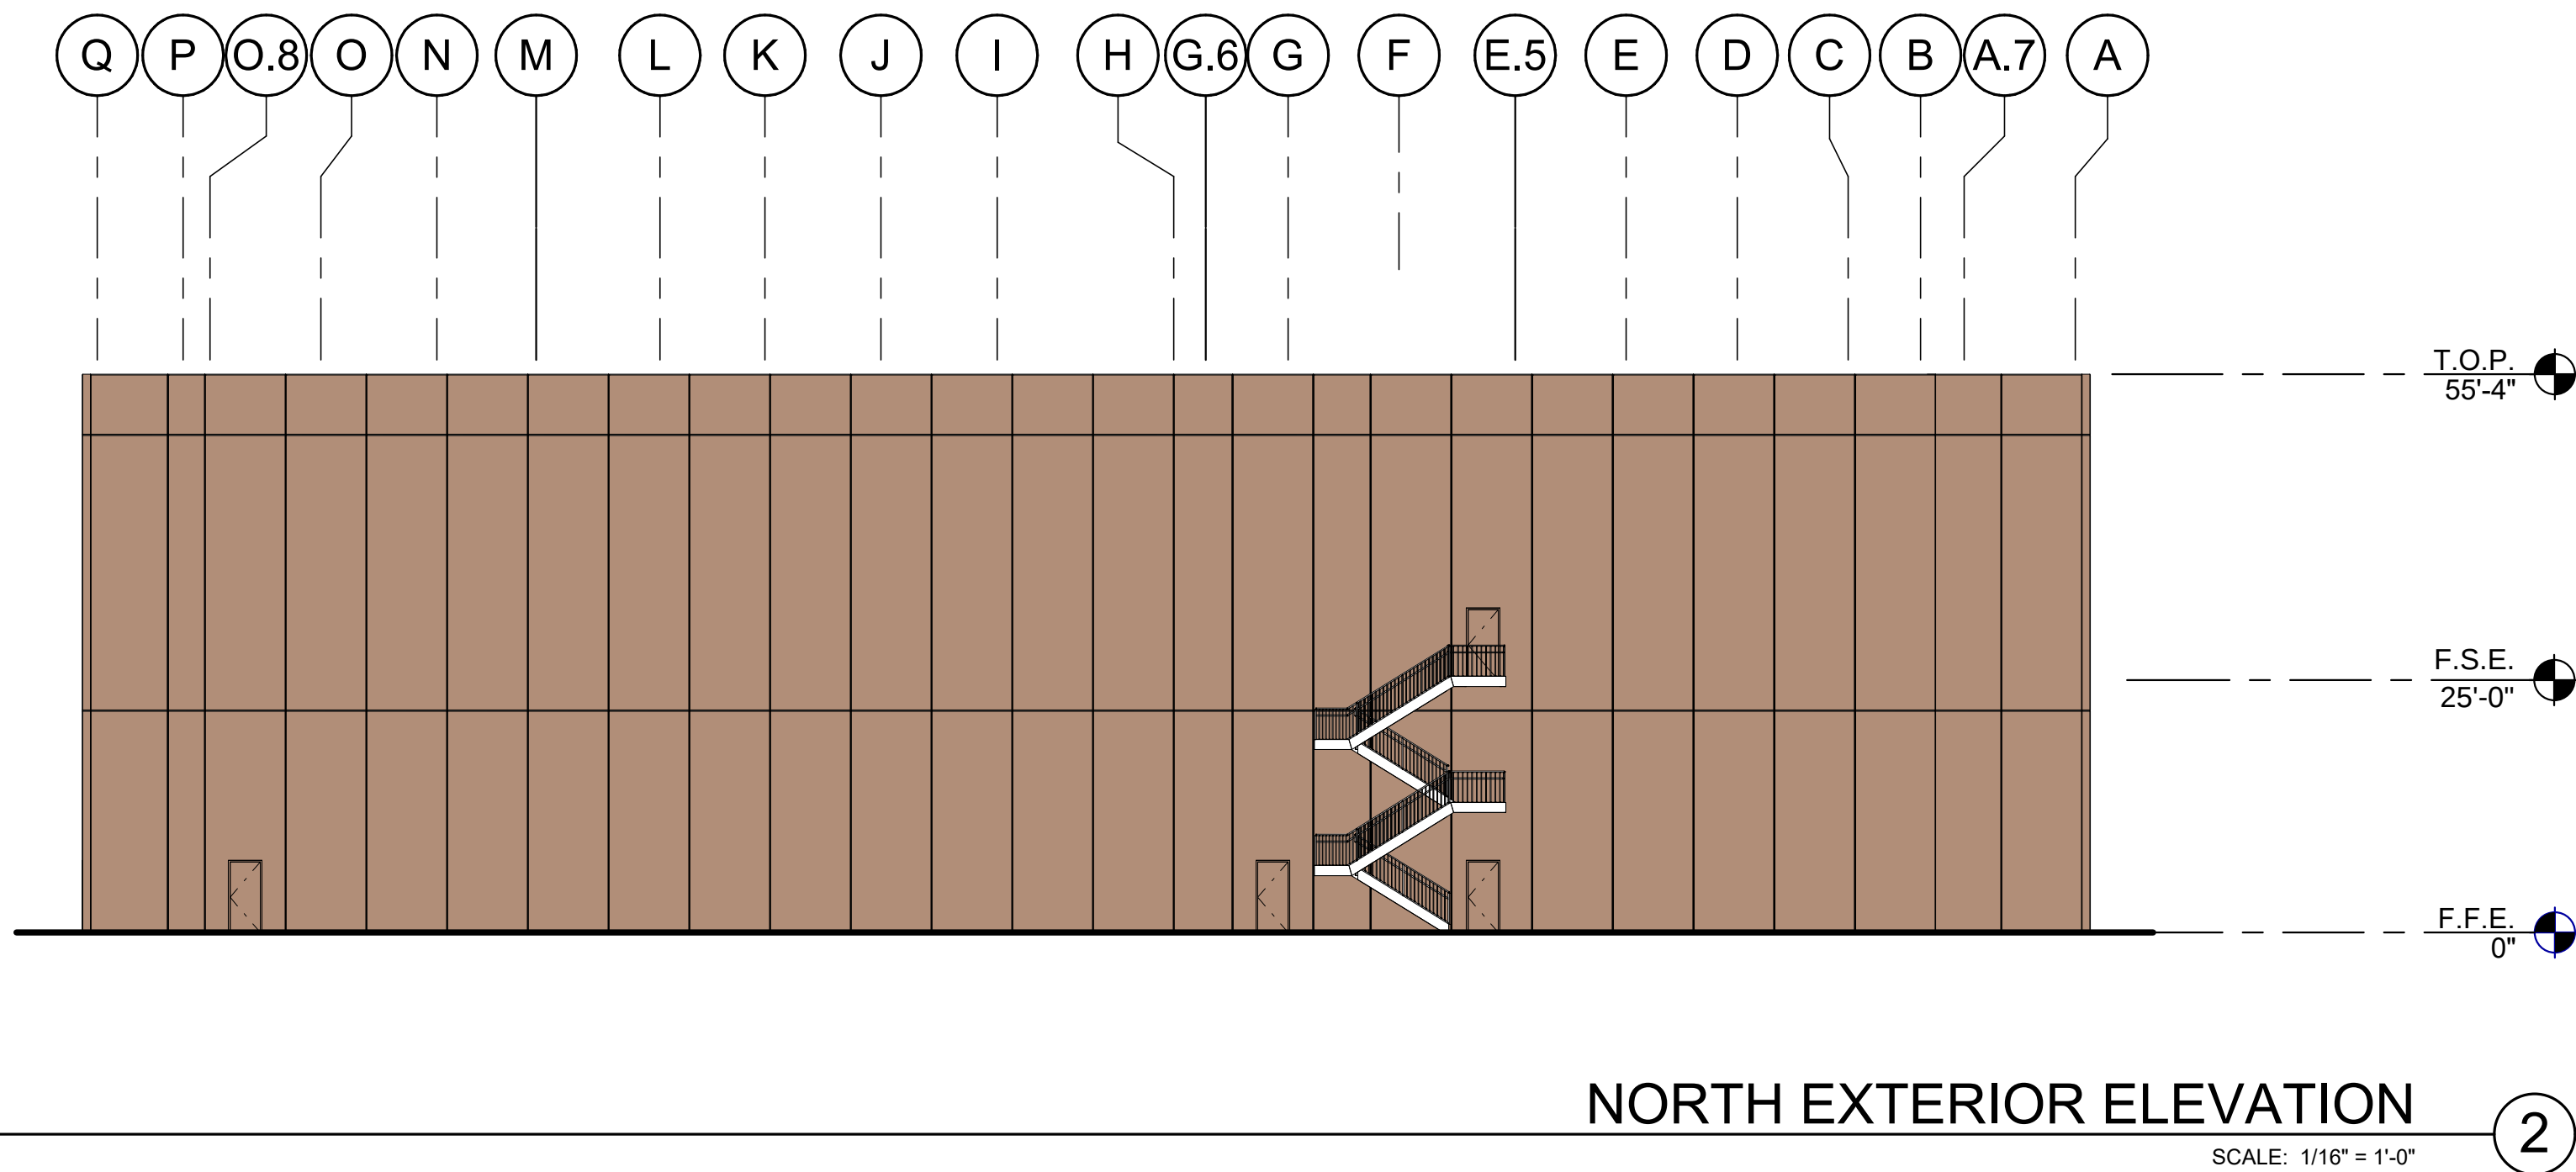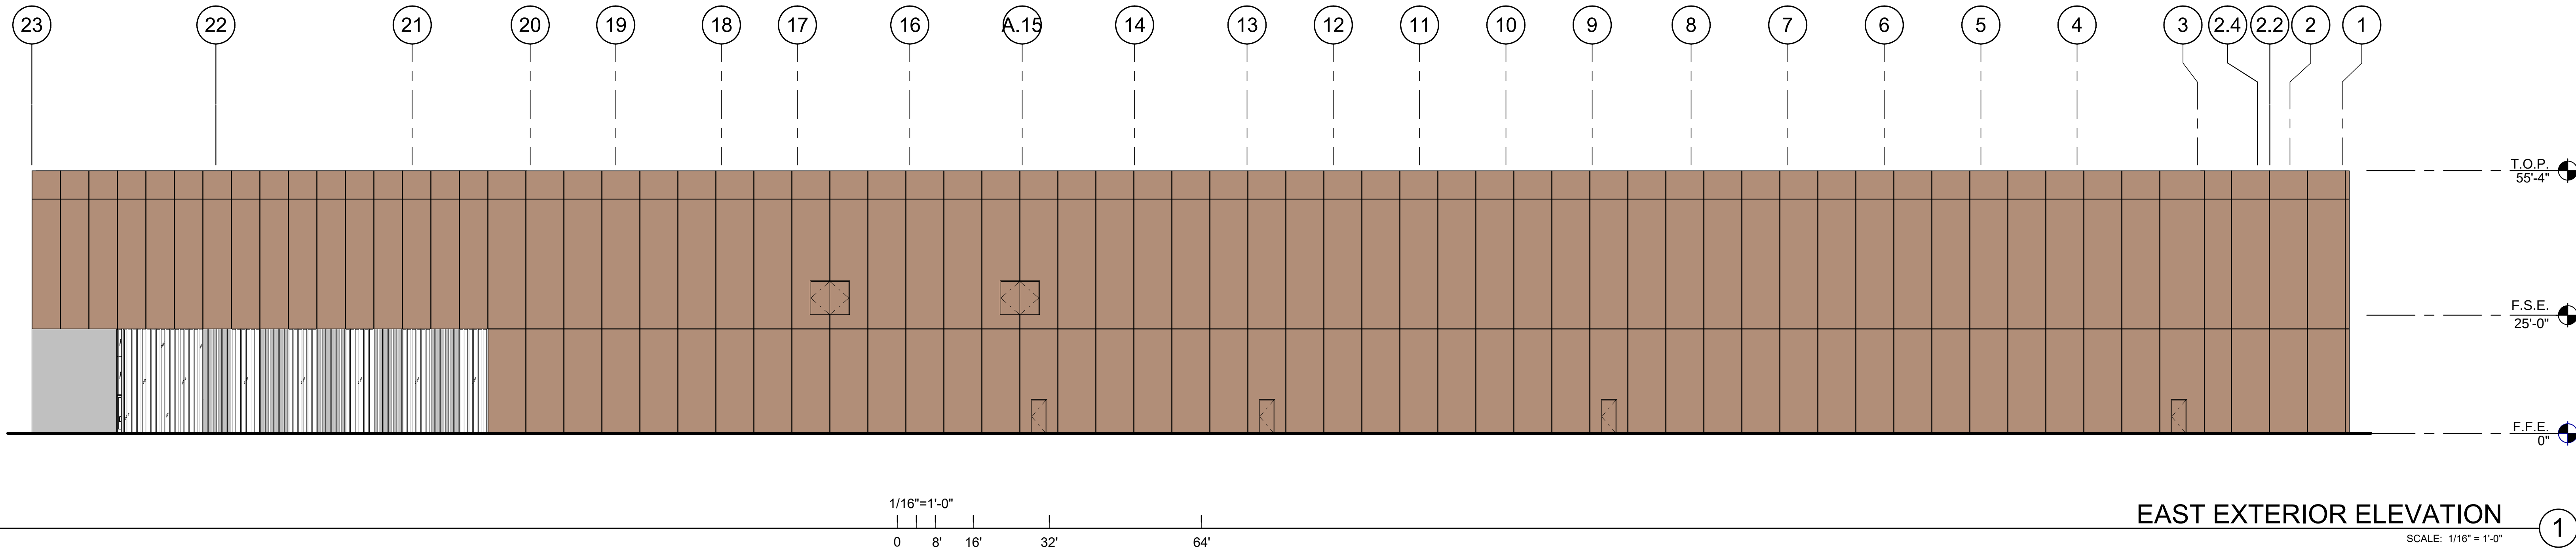

LEGEND

COLORS:

PROVIDE 6'-0" WIDE PAINT COLOR MOCK-UP FULL HEIGHT OF BUILDING FOR OWNER/ARCHITECT REVIEW.

BASE COLOR: BMHC-71 HASBROUCK BROWN

KEYNOTES:

SEE SHEET A0.2 FOR GENERAL NOTES

EXTERIOR ELEVATIONS

REMARKS

PLANNING REVIEW

DATE
03/24/2022

PA/PM: A. VIALE
DRAWN BY: T.C.
JOB NO.: NJY21-0073-00

SHEET

A4.1

WARE MALCOMB
ARCHITECTURE
PLANNING
INTERIORS
CIVIL ENGINEERING
BRANDS
BUILDING MEASUREMENT
110 Edison Plaza, Suite #203
Newark, NJ 07102
P 732.986.9000



650 INTERNATIONAL DRIVE
650 INTERNATIONAL DRIVE
BUDD LAKE, NEW JERSEY 07828

Ed. Jayer