




RIGHT SIDE (East) ELEVATION
SCALE: 1/8" = 1'-0"

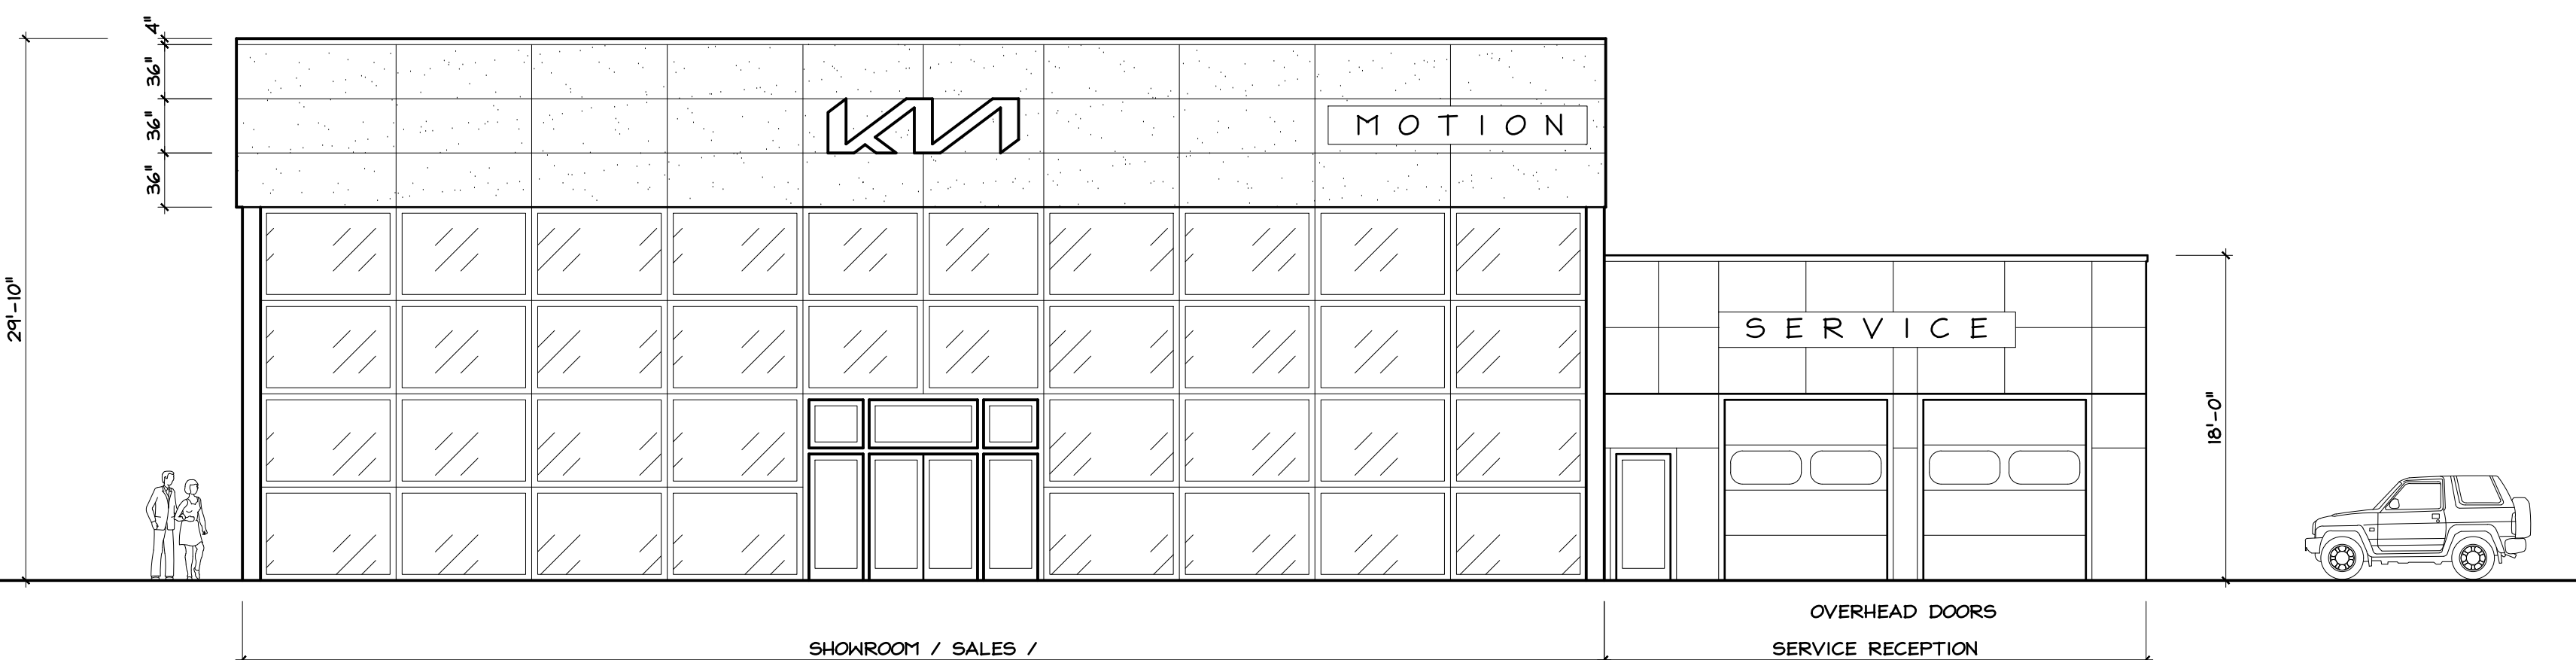

FRONT (Route 46) ELEVATION
SCALE: 1/8" = 1'-0"

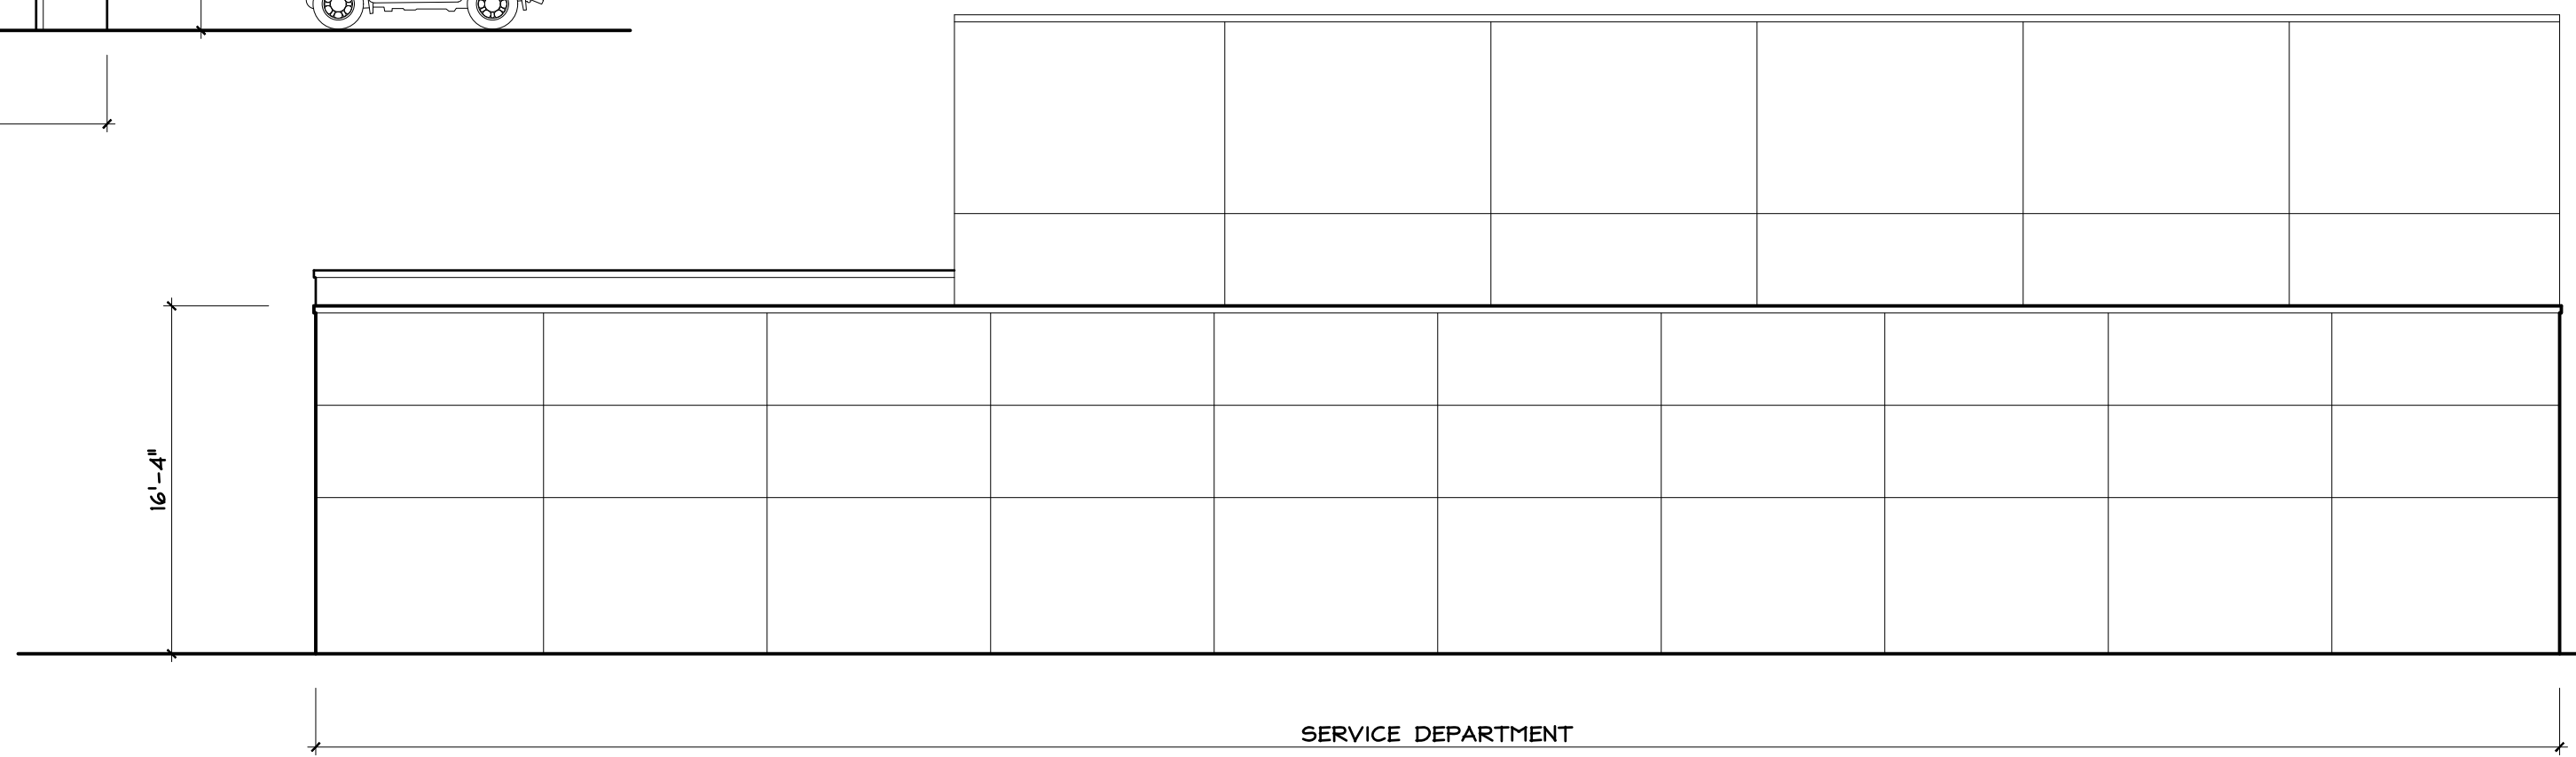


REAR (North) ELEVATION
SCALE: 1/8" = 1'-0"

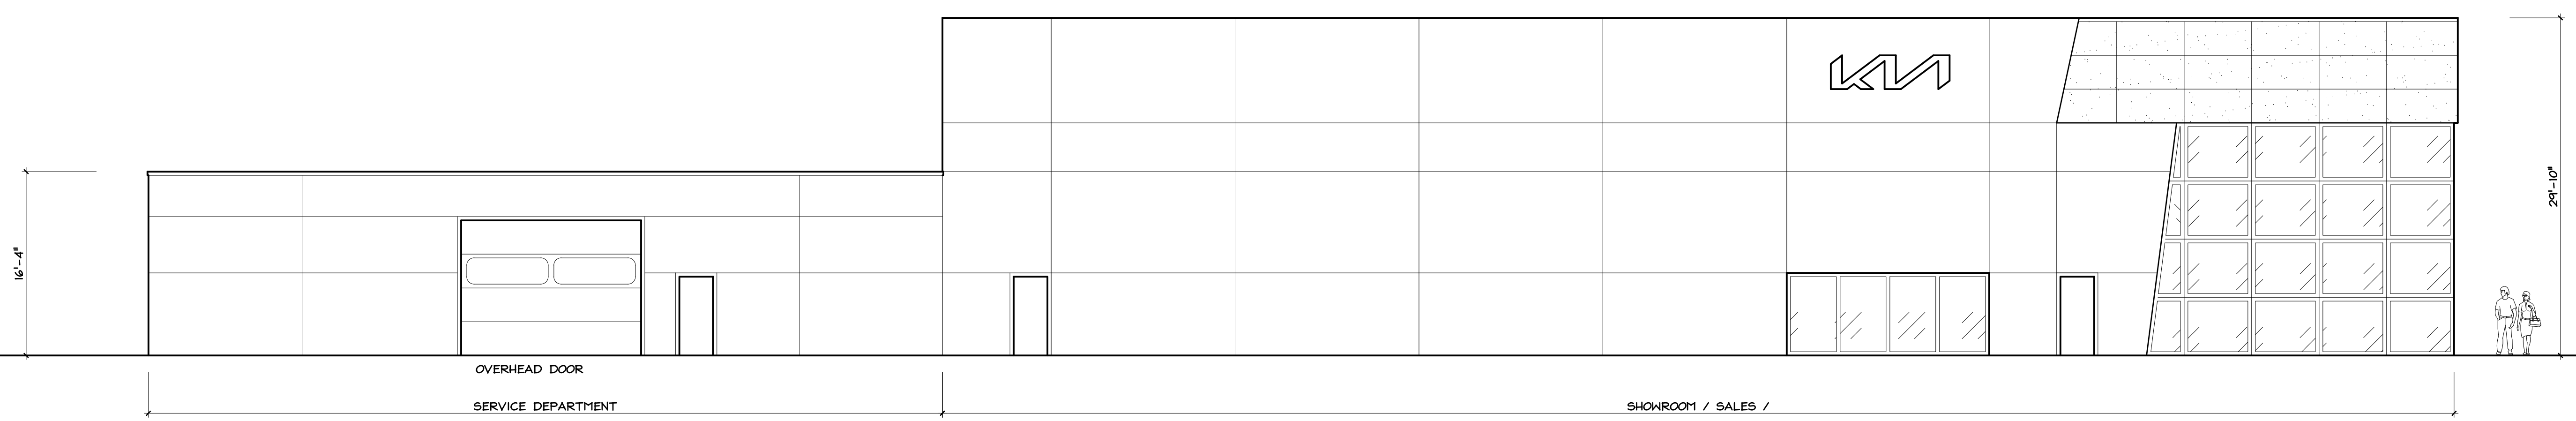

LEFT SIDE (West) ELEVATION
SCALE: 1/8" = 1'-0"

NEW DEALERSHIP FOR
MOTION KIA
BLOCK 8200, LOT 10
TOWNSHIP OF MT. OLIVE, NEW JERSEY

A-2
drawing number

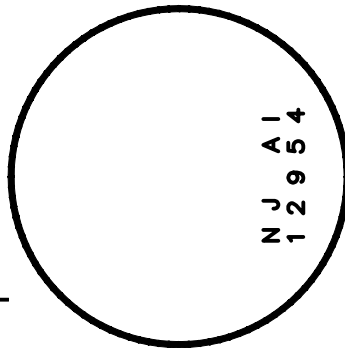

date	11 / 2 / 2023
drawn by	ARA
checked by	

JERRY R. MCENTEE
ARCHITECT L.L.C.
59 Broadway, Denville, NJ 07834
(973) 983-5466 Fax: (973) 983-0303