


FORD & ASSOCIATES 1500 West First Avenue Columbus, Ohio 43212 P: 614.488.6252

F: 614.488.9963 ARCHITECTS

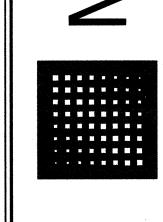


200 **BUILDING** MATRIX DEVELOPMENT GROUP

3 CENTRE DRIVE, MONROE TOWNSHIP, NJ 08831 Copyright 2022. All Drawings are and shall remain the property of Ford & Associates Architects, Inc. and may not be used, duplicated, or altered without the written consent of the Architect. ISSUE REVISION DATE

11.18 W


OVERALL BUILDING FLOOR PLAN

BUILDING 2000

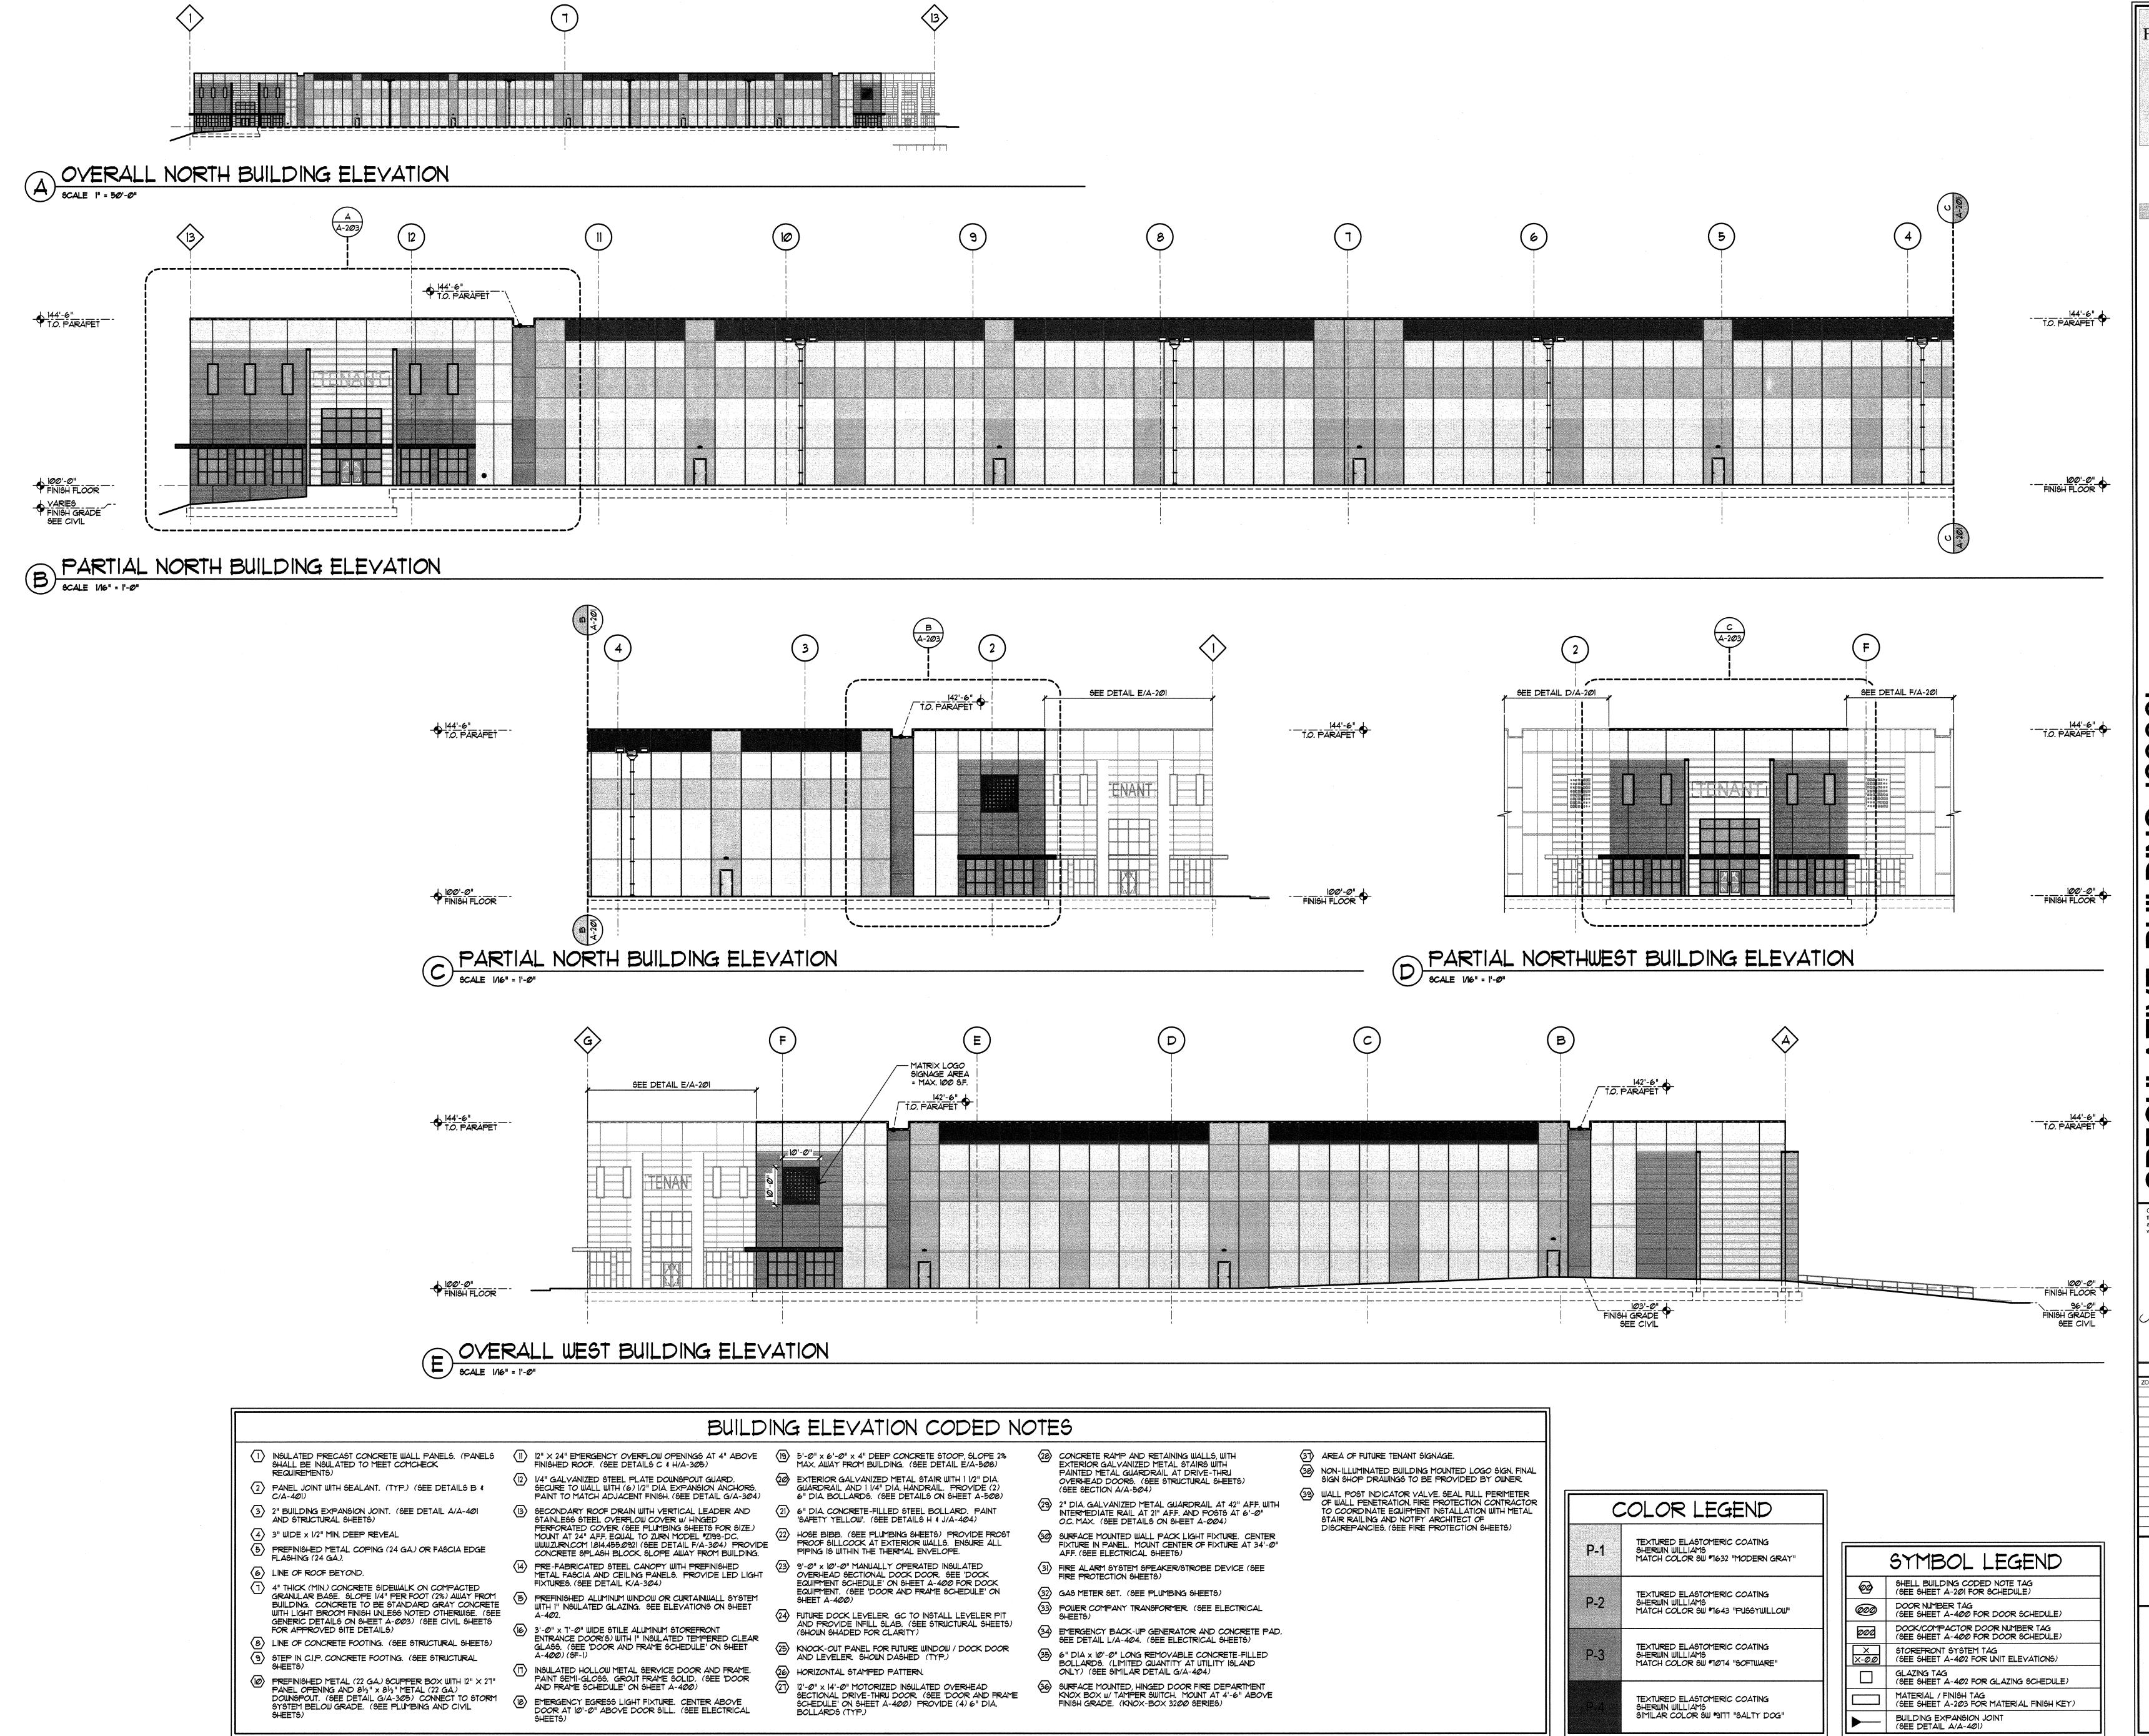

FORD & ASSOCIATES

Columbus, Ohio 43212 ARCHITECTS

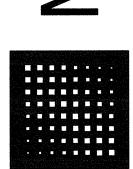

- DING

MATRIX DEVELOPMENT GROUP

3 CENTRE DRIVE, MONROE TOWNSHIP, NJ 0883 ATIVE NOT OLIVE, MO

Copyright 2022. All Drawings are and shall remain


11-18 am

ISSUE REVISION DATE

BUILDING **ELEVATIONS** SOUTH & WEST

FAA # 22077.00

BUILDING 2000

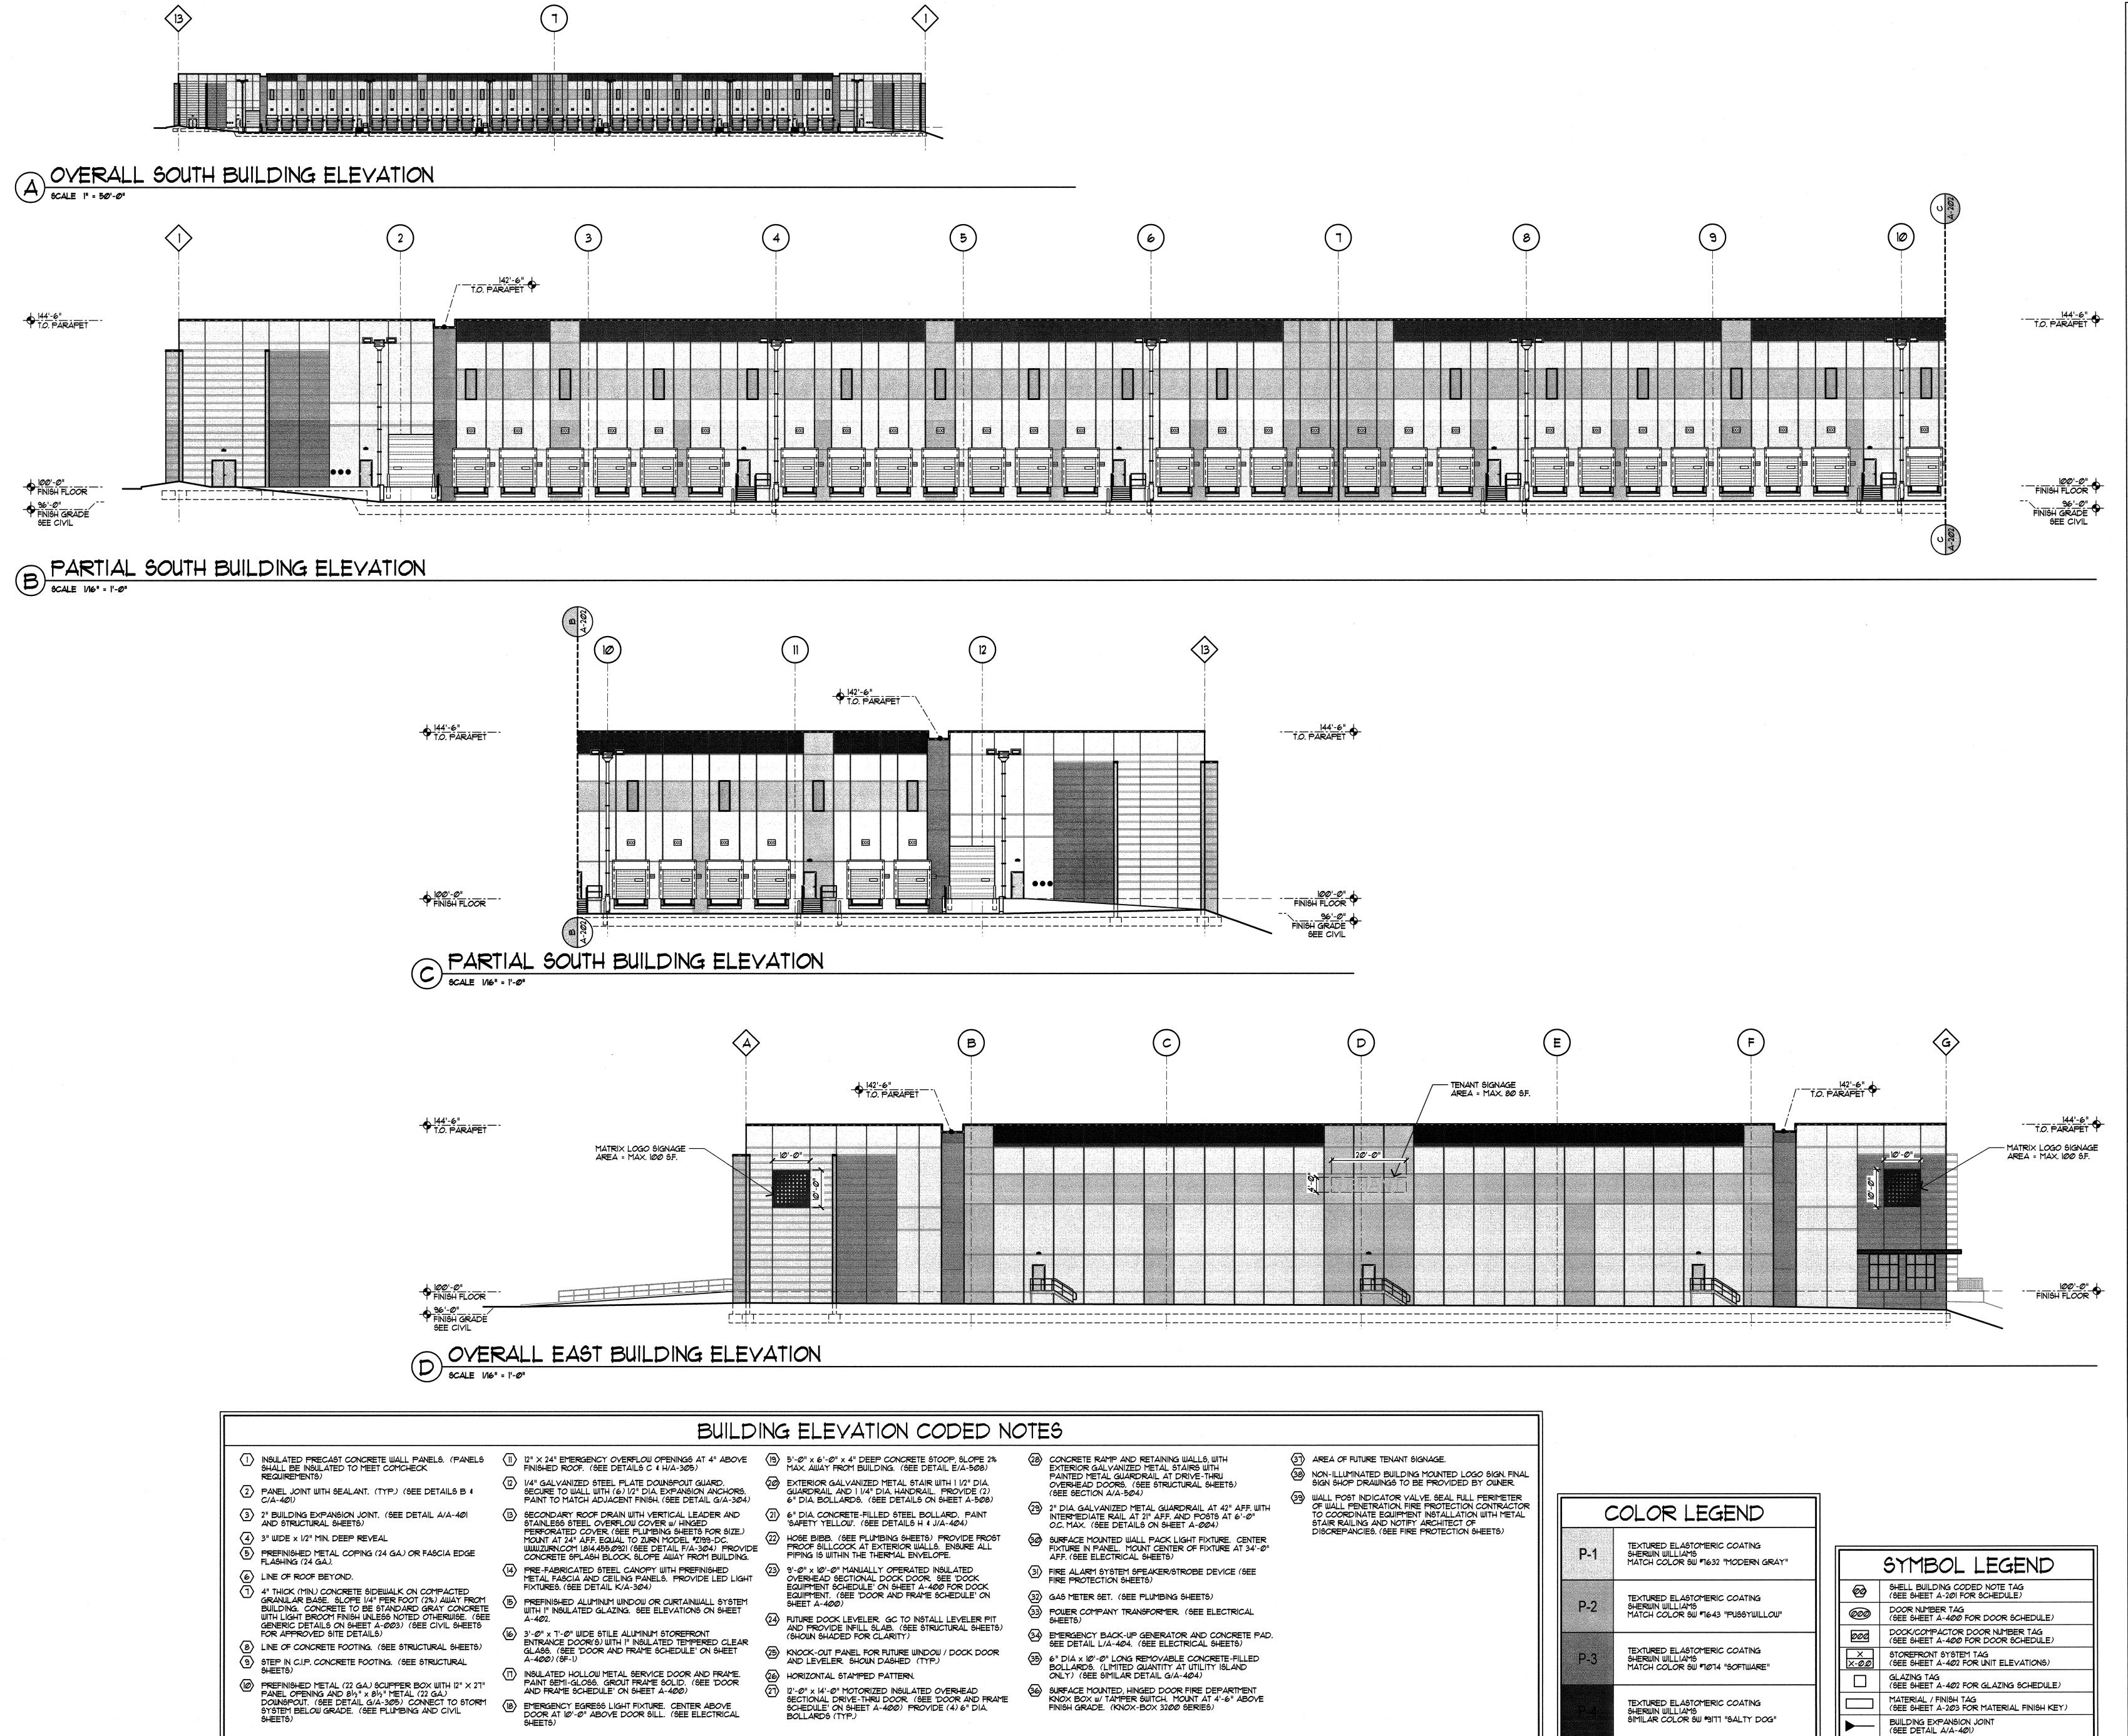

FORD & ASSOCIATES

1500 West First Avenue Columbus, Ohio 43212 P: 614.488.6252 F: 614.488.9963

ARCHITECTS

MAT2

PECULATIVE BUILDING '2000' NO INTERNATIONAL DRIVE MORRIS COUNTY, NEW JERSEY

SPECULATION AL DRIVE TOWNSHIP OF MOUNT OLIVE, MORR FOR MOUNT OLIVE, MORR FOR MATRIX DEVELOPMENT OF MOUNT, Inc. and the brobest of the brobest

alestas.

ISSUE REVISION DATE

ONING SET NOV. 18, 2022

BUILDING ELEVATIONS NORTH & EAST

FAA # 22077.00

A-202
BUILDING 2000

