


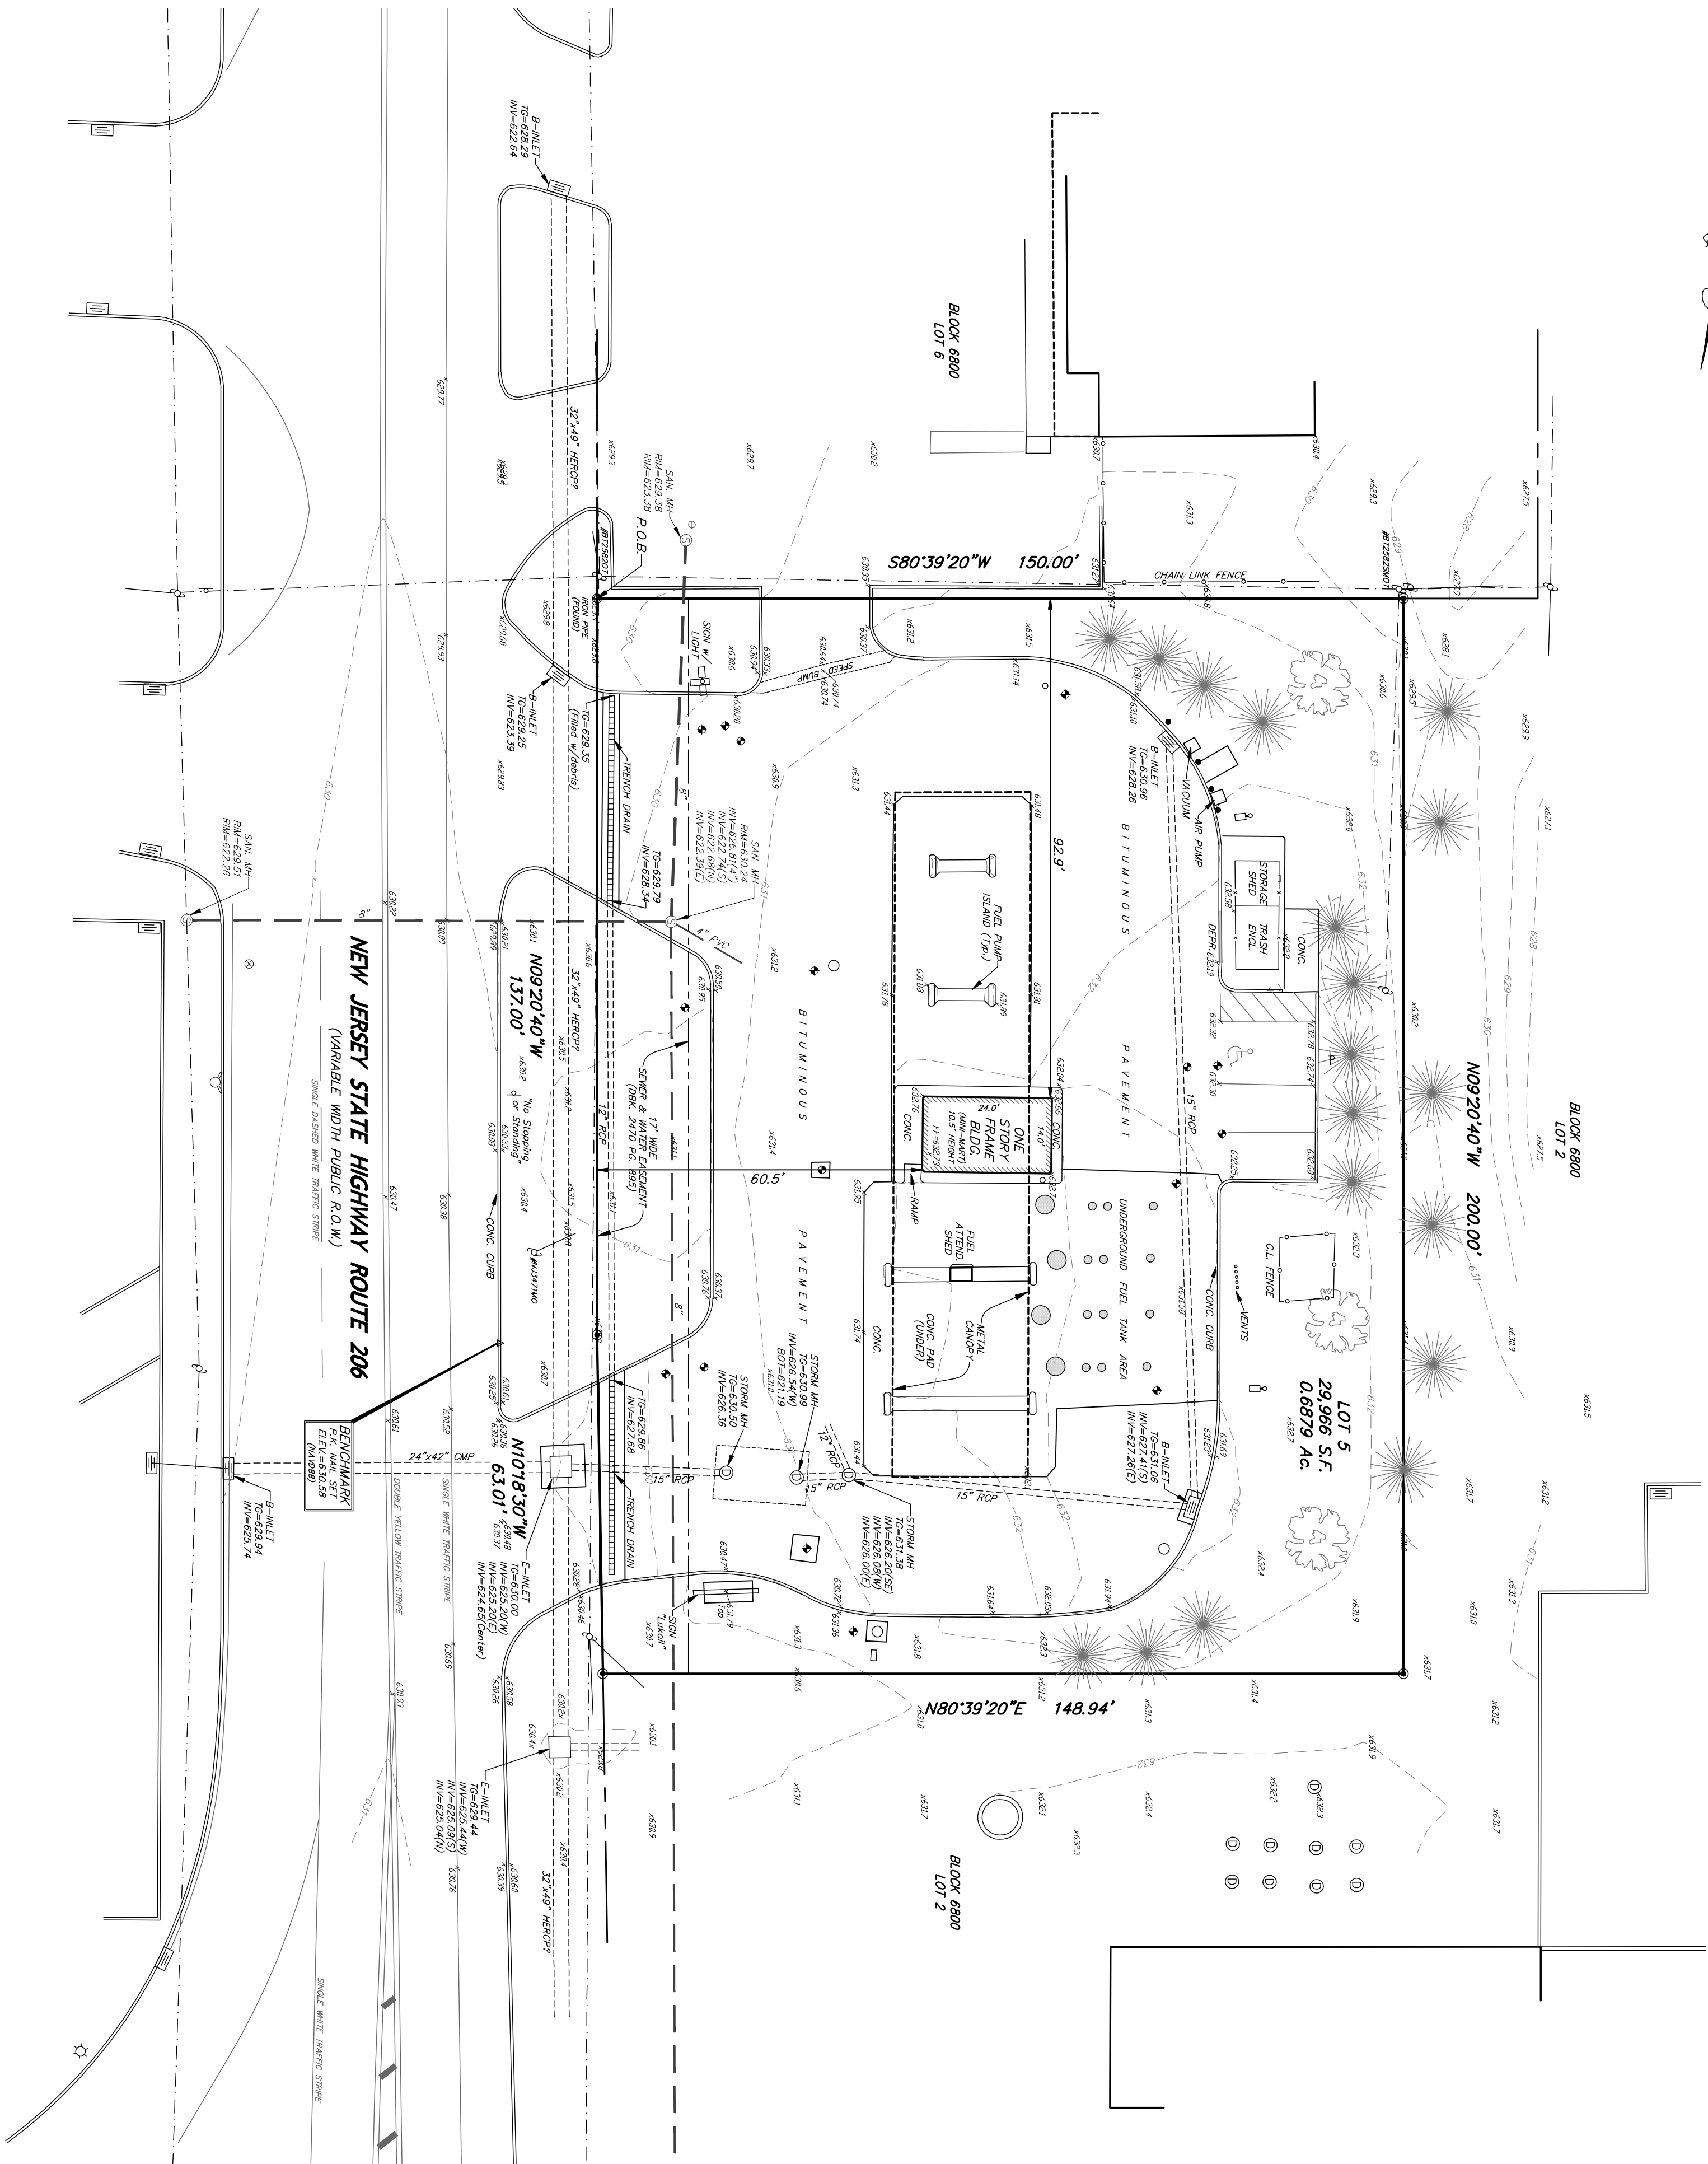

MISCELLANEOUS NOTES:

1. ONLY CORRES FROM THE ORIGINAL MAP MARKED WITH AN ORIGINAL LAND SURVEYOR'S EMBOSSED SEAL SHALL BE CONSIDERED VALID.
2. SIGNATURE AND EMBOSSED SEAL SIGNIFY THAT THIS MAP WAS PREPARED IN ACCORDANCE WITH THE PROFESSIONAL STANDARDS OF PRACTICE OF THE STATE BOARD OF PROFESSIONAL ENGINEERS AND LAND SURVEYORS. CERTIFICATION INDICATED HEREON SHALL RUN ONLY TO THE PERSON FOR WHOM THE SURVEY IS CONDUCTED. THIS SURVEY IS NOT TO BE USED AS A BASIS FOR THE CONSTRUCTION OF PERMANENT STRUCTURES, AND ARE NOT TO BE USED TO ESTABLISH BOUNDARY LINES.
3. THIS SURVEY SHALL NOT BE UTILIZED OR INCLUDED AS DOCUMENTATION FOR THE PURPOSE OF EXECUTING AND/OR EXPEDITING A SURVEY AFFIDAVIT AND/OR AFFIDAVIT OF TITLE.
4. BY CONTRACTUAL ARRANGEMENT, NEIGHBORS ON OR ADJACENT TO THE SUBJECT PROPERTY HAVE NOT BEEN INVESTIGATED.
5. UTILITIES SHOWN HEREON ARE FROM OBSERVED EVIDENCE OF ABOVE GROUND APPEARANCES ONLY, AND ARE APPROXIMATE, INCOMPLETE AND SUBJECT TO THE FINDINGS OF FURTHER FIELD AND SUBSURFACE INVESTIGATIONS.
6. 10. TOPOGRAPHIC INFORMATION DEPICTED ON THIS PLAN REPRESENTS NAVD83 DATUM.

SYMBOL LEGEND:

- | | | |
|-------------------------|------|--------------|
| ② Secondary Manhole | N | North |
| ③ Telephone Pole | S | South |
| ④ Telephone Box | E | East |
| ⑤ Storm Manhole/Drywell | W | West |
| ⑥ Type A link | ° | Degrees |
| ⑦ Type B link | ′ | Minutes |
| ⑧ Type C link | ″ | Seconds |
| ⑨ Type D link | Sq. | Square |
| ⑩ Type E link | Vol. | Volume |
| ⑪ Water Valve | Pg. | Page |
| ⑫ Light | Dg. | Degree |
| ⑬ Hydraulic | Rec. | Record |
| ⑭ Electric Box | R/W | Right of Way |
| ⑮ Ground Light | C | Crestline |
| ⑯ SHD Box | | |
| ⑰ Monitoring Well | | |
| ⑱ Gas Valve | | |
| ⑲ Circular link | | |

GRAPHIC SCALE



LOCATION & TOPOGRAPHIC SURVEY

" 292 N.J.S.H. Route 206 "

TAX BLOCK 6800 LOT 5

TOWNSHIP OF MOUNT OLIVE MORRIS COUNTY NEW JERSEY

GARY V. MARMO


PROFESSIONAL LAND SURVEYOR

N.J. LICENSE NO. 37599

DATE 11/1/22

Signature: Gary V. Marmo

Authorizations: # 24242808880

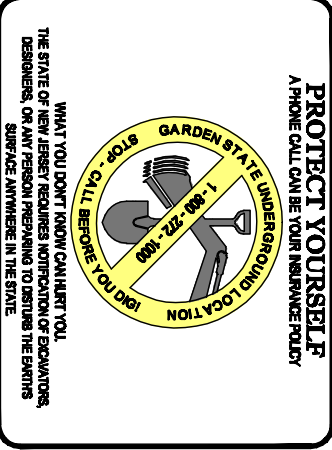

676 US HWY 202/206 N., SUITE 6

BRIDGEVIEW, N.J. 08807

PHONE (908)232-7000 FAX (908)232-7000

DAS

DAVID A. STIRES ASSOCIATES, LLC.

ENGINEERS • SURVEYORS • PLANNERS • ENVIRONMENTALISTS

DATE	REVISION	BY

THIS DRAWING AND ALL INFORMATION CONTAINED HEREIN ARE THE PROPERTY OF DAS. NO PART OF THIS DRAWING OR INFORMATION CONTAINED HEREIN IS TO BE REPRODUCED OR TRANSMITTED IN ANY FORM OR BY ANY MEANS, ELECTRONIC OR MECHANICAL, INCLUDING PHOTOCOPYING, RECORDING, OR BY ANY INFORMATION STORAGE AND RETRIEVAL SYSTEM, WITHOUT THE WRITTEN PERMISSION OF DAS. A WRITING ASSOCIATES, LLC. ALL RIGHTS RESERVED.