
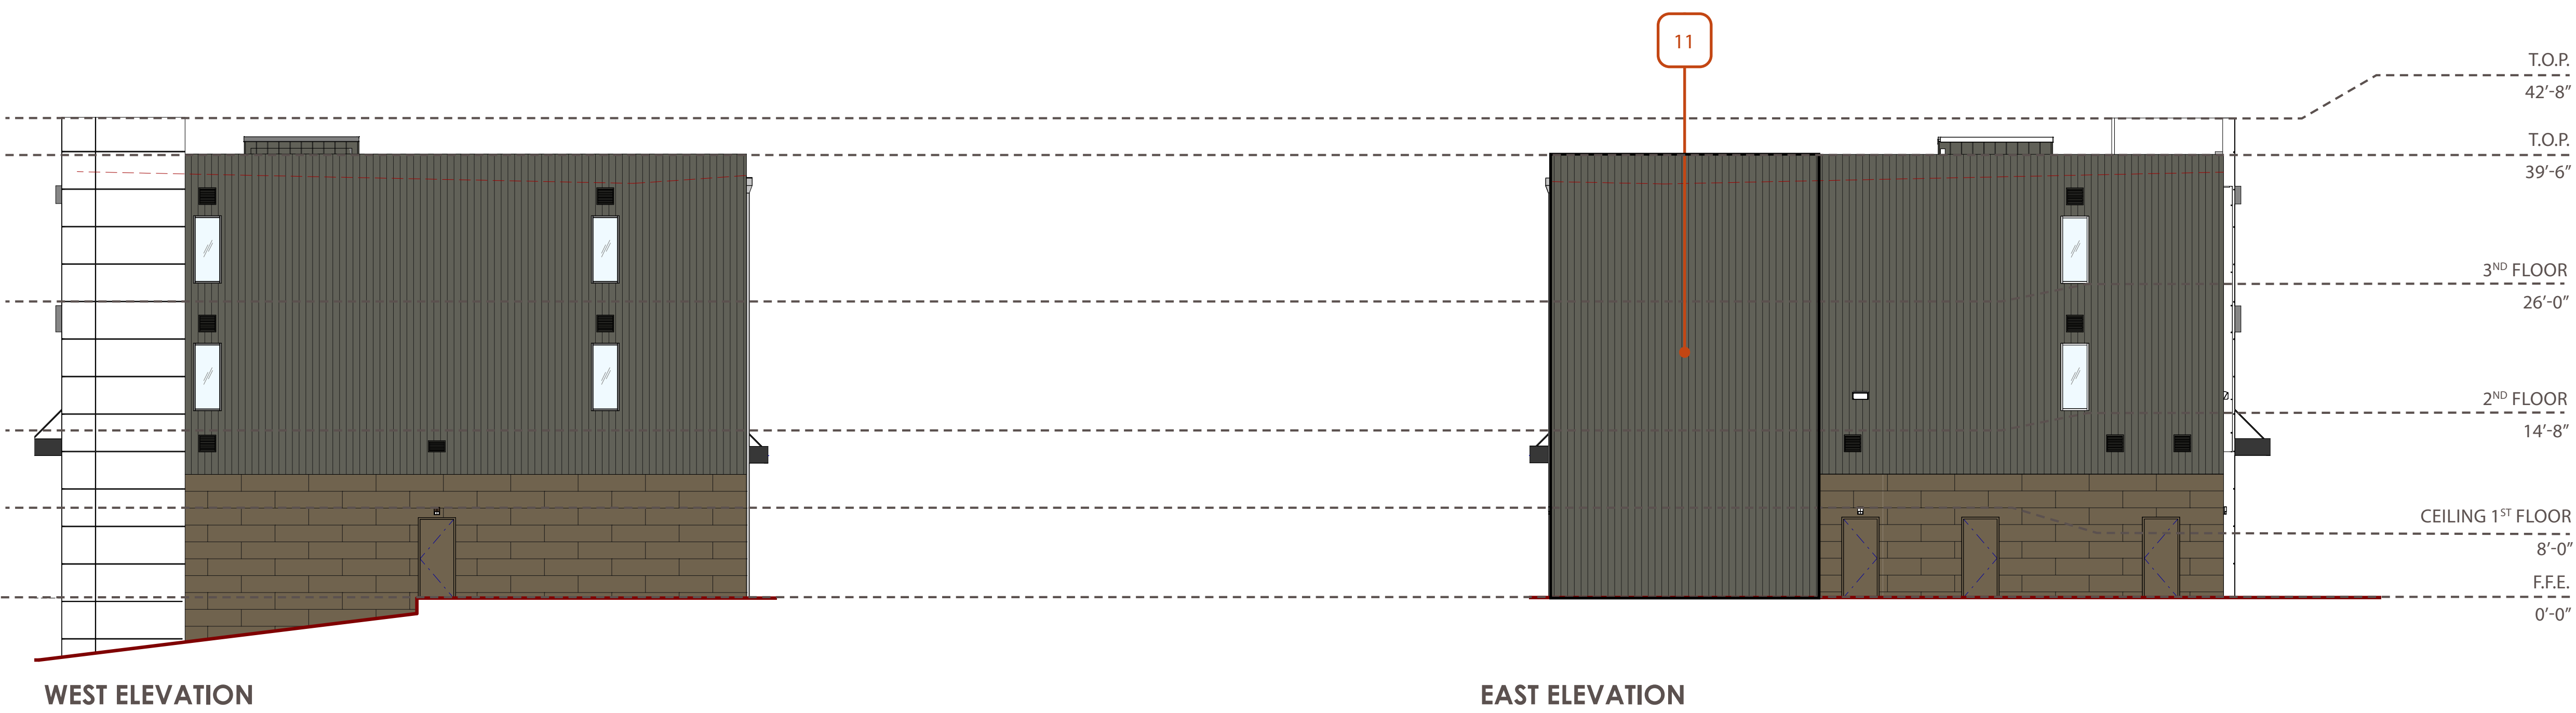


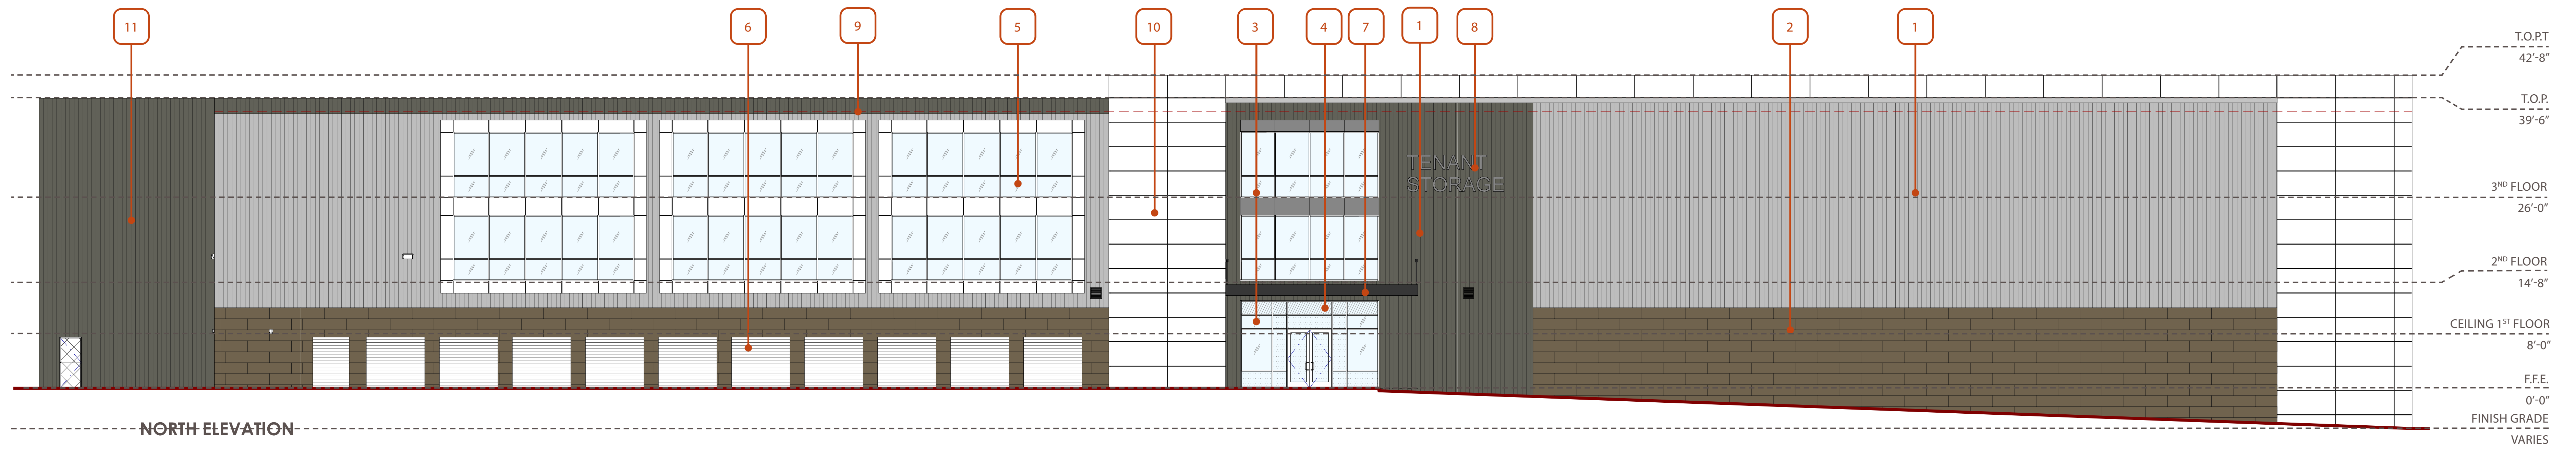

KEYNOTES

- | | |
|----|---------------------------------|
| 1 | METAL PANEL |
| 2 | NICHIHA RAINSCREEN PANEL |
| 3 | STOREFRONT GLAZING |
| 4 | SPANDREL GLASS |
| 5 | FAUX WINDOW DISPLAY |
| 6 | OVERHEAD DRIVE-IN (GRADE LEVEL) |
| 7 | METAL PANEL CLAD CANOPY ELEMENT |
| 8 | TENANT SIGNAGE ON STAND-OFFS |
| 9 | ROOF TOP UNIT SCREEN |
| 10 | INSULATED METAL PANEL |
| 11 | TANK ENCLOSURE |